

Plotted By: Marquis, Caroline. Sheet: SMITHFIELD SIDEWALK Layout: XS-1 August 02, 2023 01:40:33pm K:\VAB_RDW\117032020 - Smithfield Sidewalk\Design\PlanSheets\CROSS SECTIONS.MAIN.dwg
This document, together with the concepts and designs presented herein, as an instrument of service, is intended only for the specific purpose and client for which it was prepared. Reuse or adaptation without written authorization and adaptation by Kimley-Horn and Associates, Inc. shall be without liability to Kimley-Horn and Associates, Inc.

CROSS SECTIONS










CROSS SECTION INDEX

XS-1
XS-2 - XS-8
XS-9 - XS-11

COVER PAGE/SHEET INDEX
MAIN STREET CROSS SECTIONS
GREAT SPRING ROAD CROSS SECTIONS

SMITHFIELD SIDEWALK IMPROVEMENTS PREPARED FOR ISLE OF WIGHT COUNTY SMITHFIELD VIRGINIA	CROSS SECTIONS MAIN STREET	KHA PROJECT 117032020 DATE 7/31/2023 SCALE AS SHOWN DESIGNED BY APF DRAWN BY DFL CHECKED BY WFM	Kimley-Horn and Associates, Inc. Virginia Beach, Virginia Roadway Engineer		Kimley»Horn © 2022 KIMLEY-HORN AND ASSOCIATES, INC. 4525 MAIN STREET, SUITE 1000, VIRGINIA BEACH, VA 23462 PHONE: 757-213-8600 WWW.KIMLEY-HORN.COM	No.	REVISIONS	DATE

Plotted By: Marquis, Caroline. Sheet: Sat: SMITHFIELD SIDEWALK Layout: XS-2 August 02, 2023 01:40:35pm K:\VAB_RDWVA\117032020 - Smithfield Sidewalk\Drawings\Cross Sections\CROSS SECTIONS MAIN.dwg
 This document, together with the concepts and designs presented herein, is an instrument of service, is intended only for the specific purpose and client for which it was prepared. Reuse of and improper reliance on this document without written authorization and adaptation by Kimley-Horn and Associates, Inc. shall be without liability to Kimley-Horn and Associates, Inc.

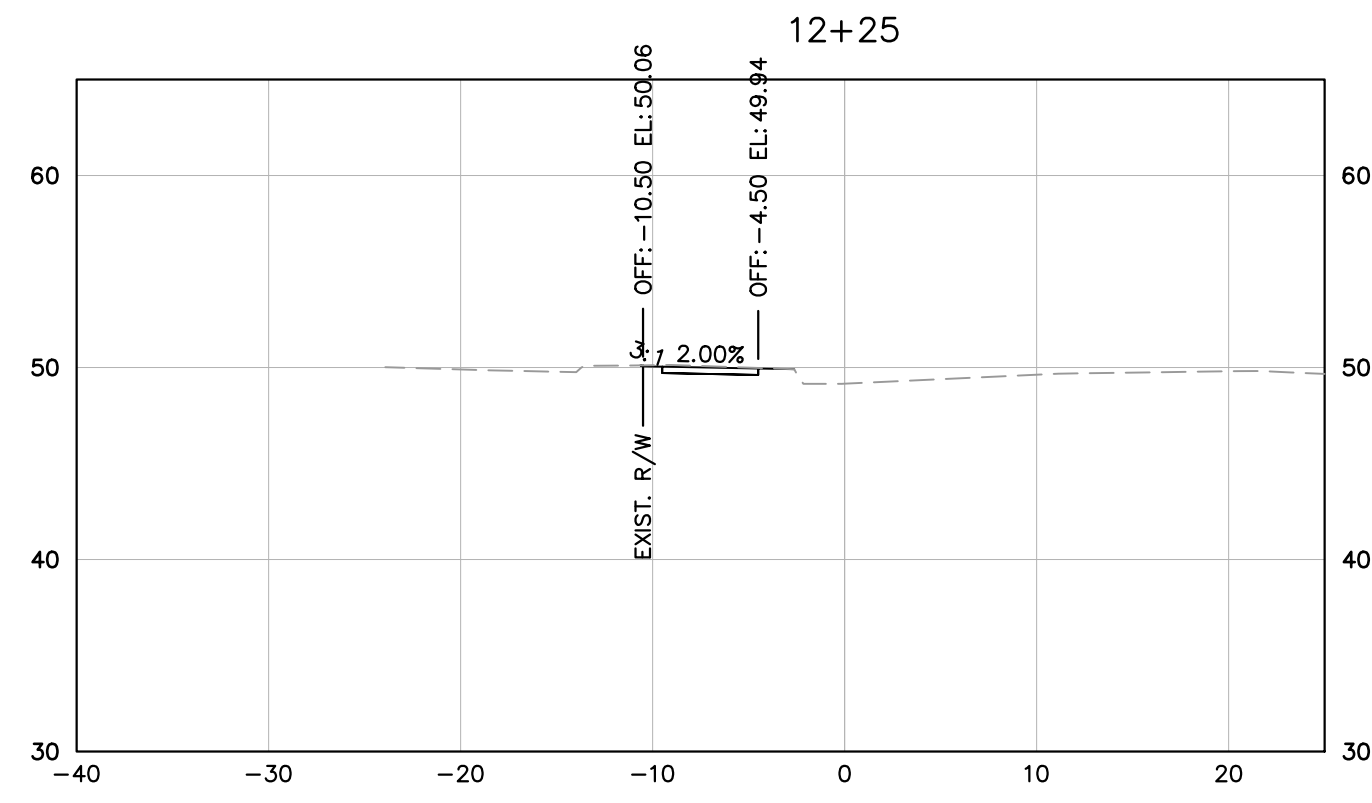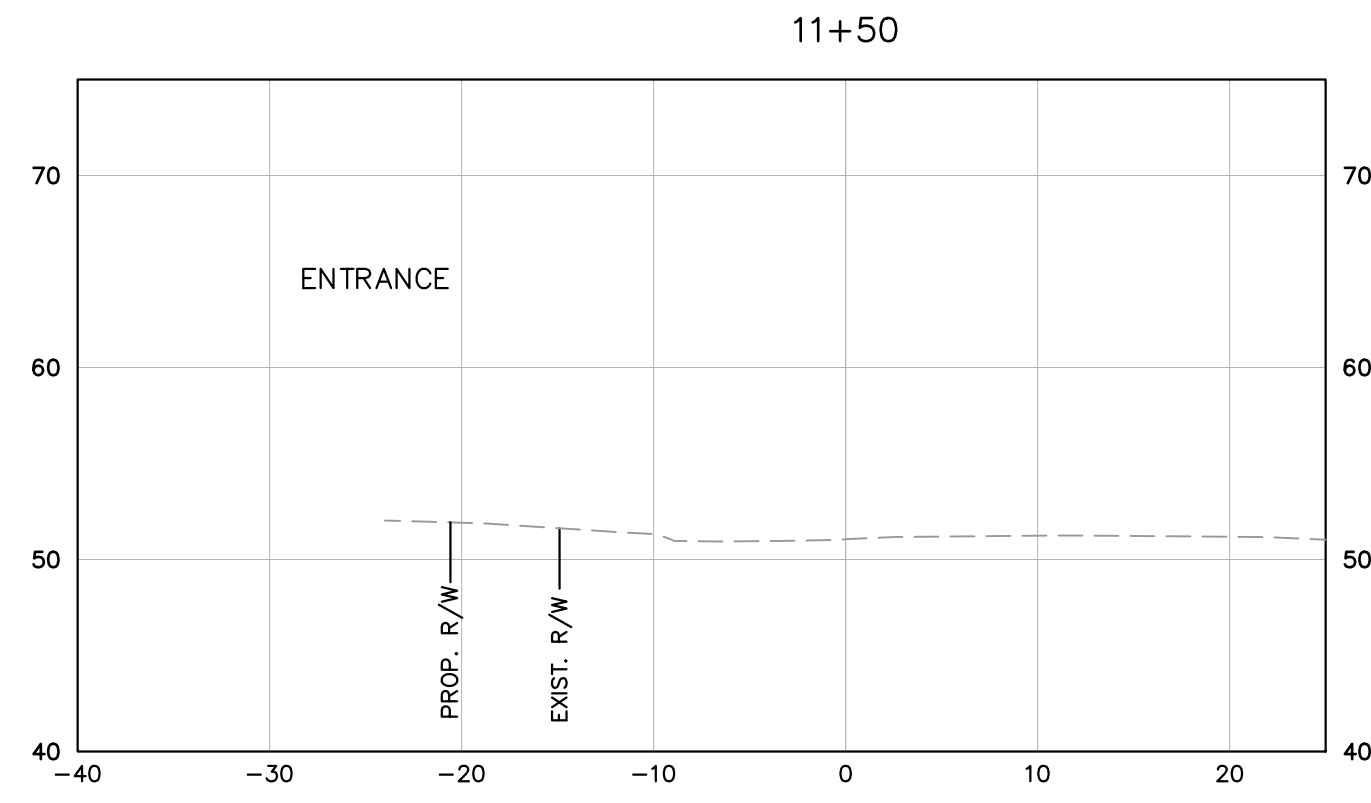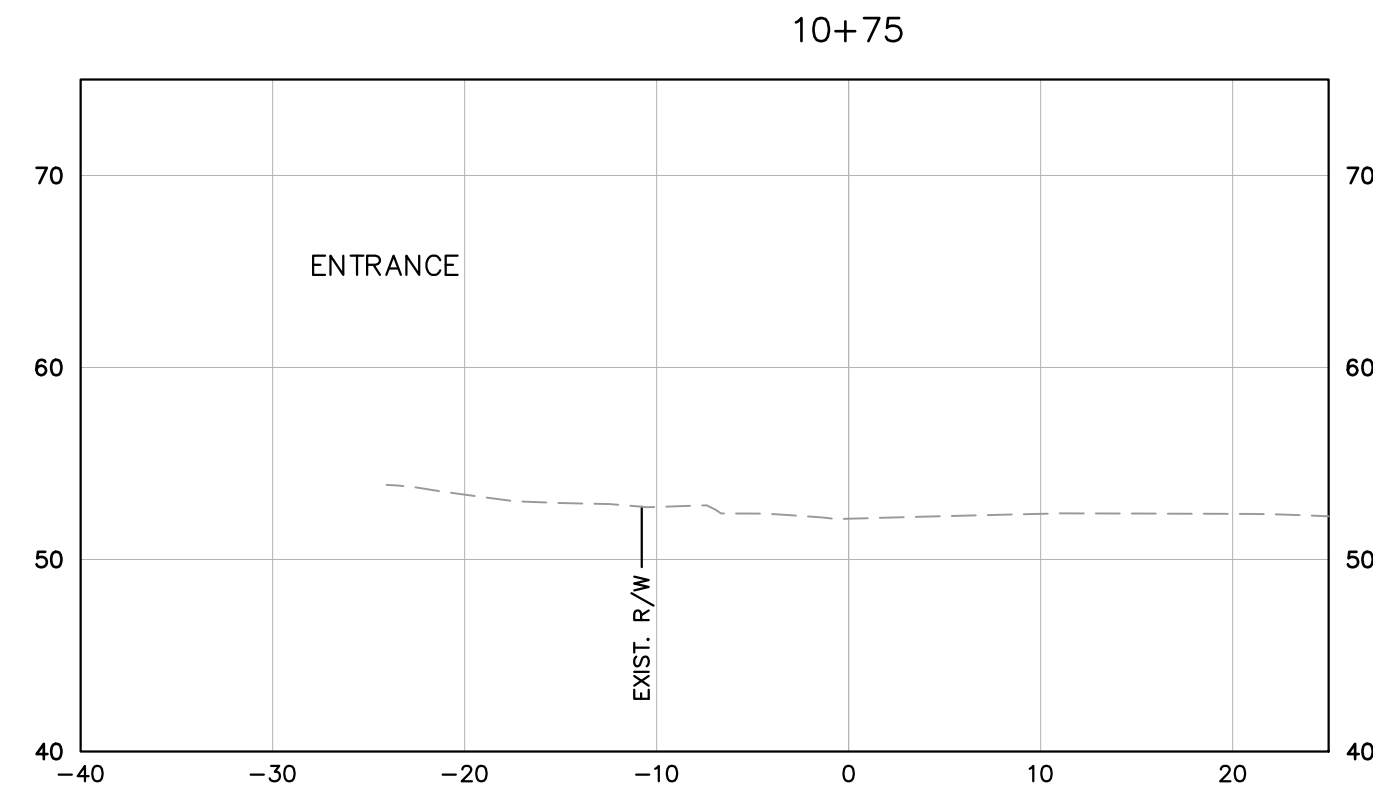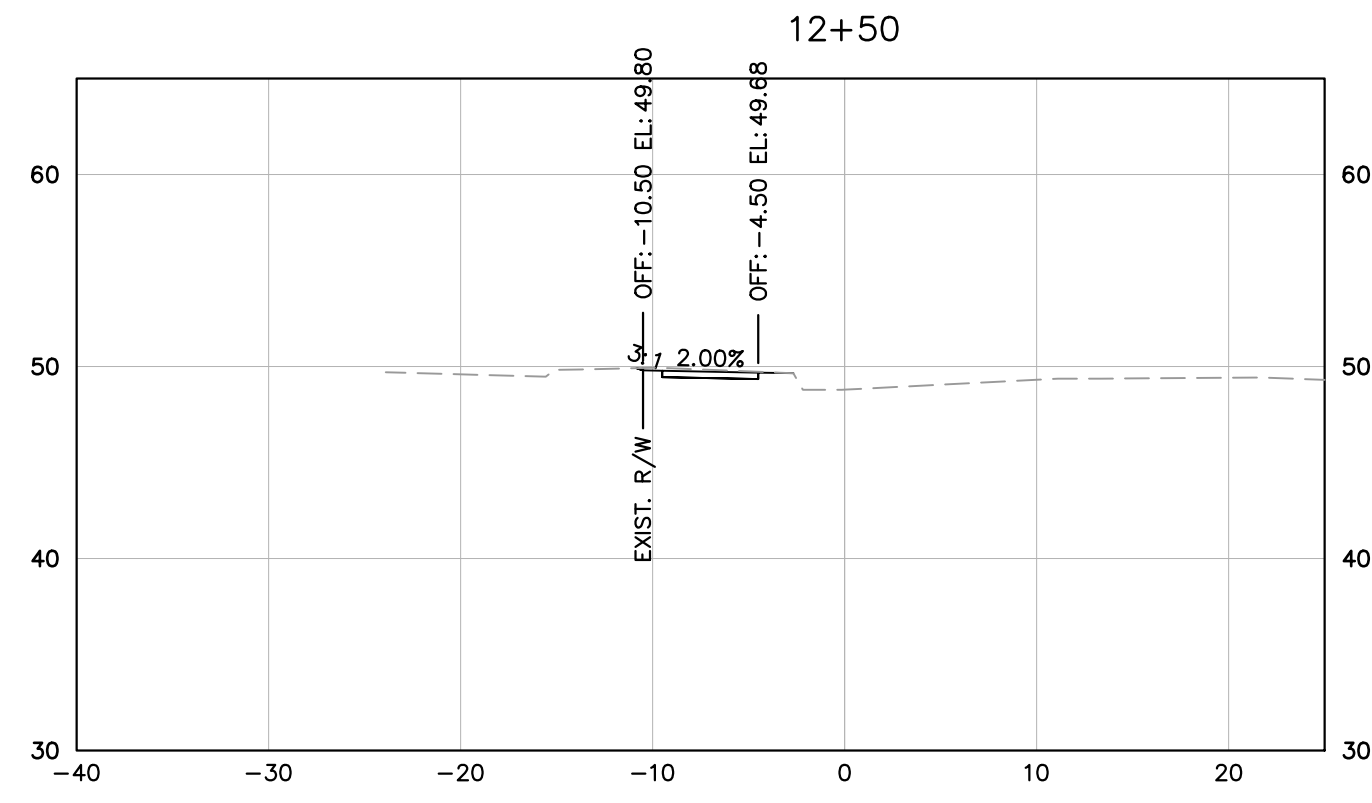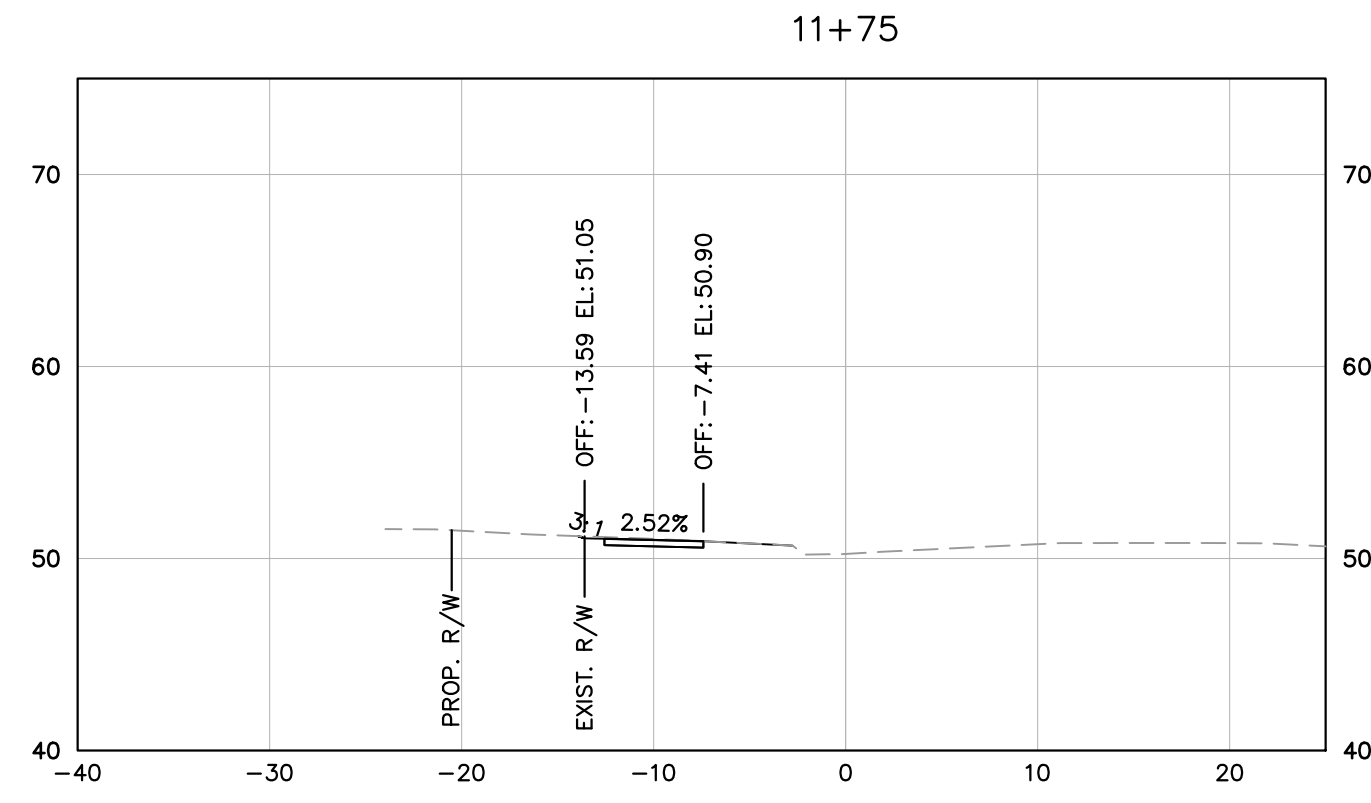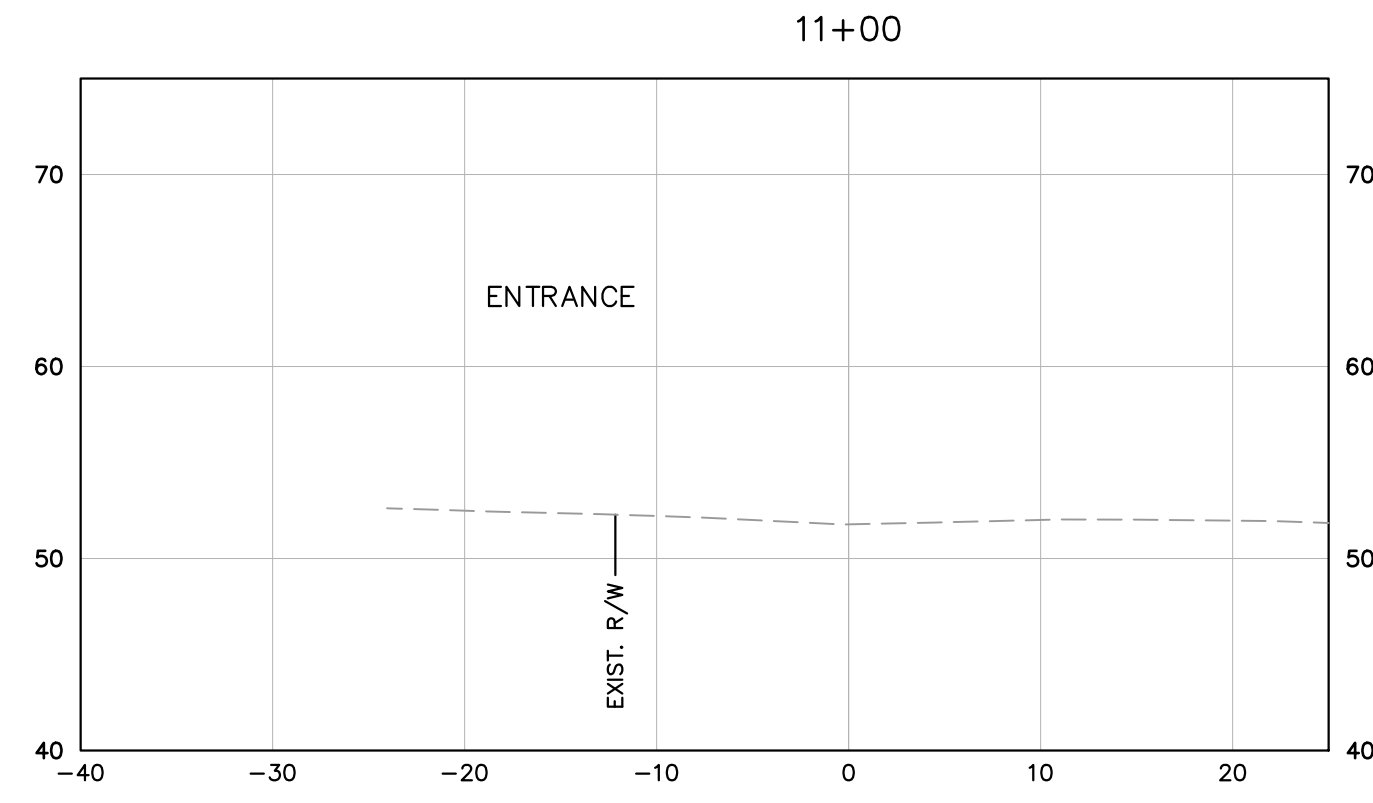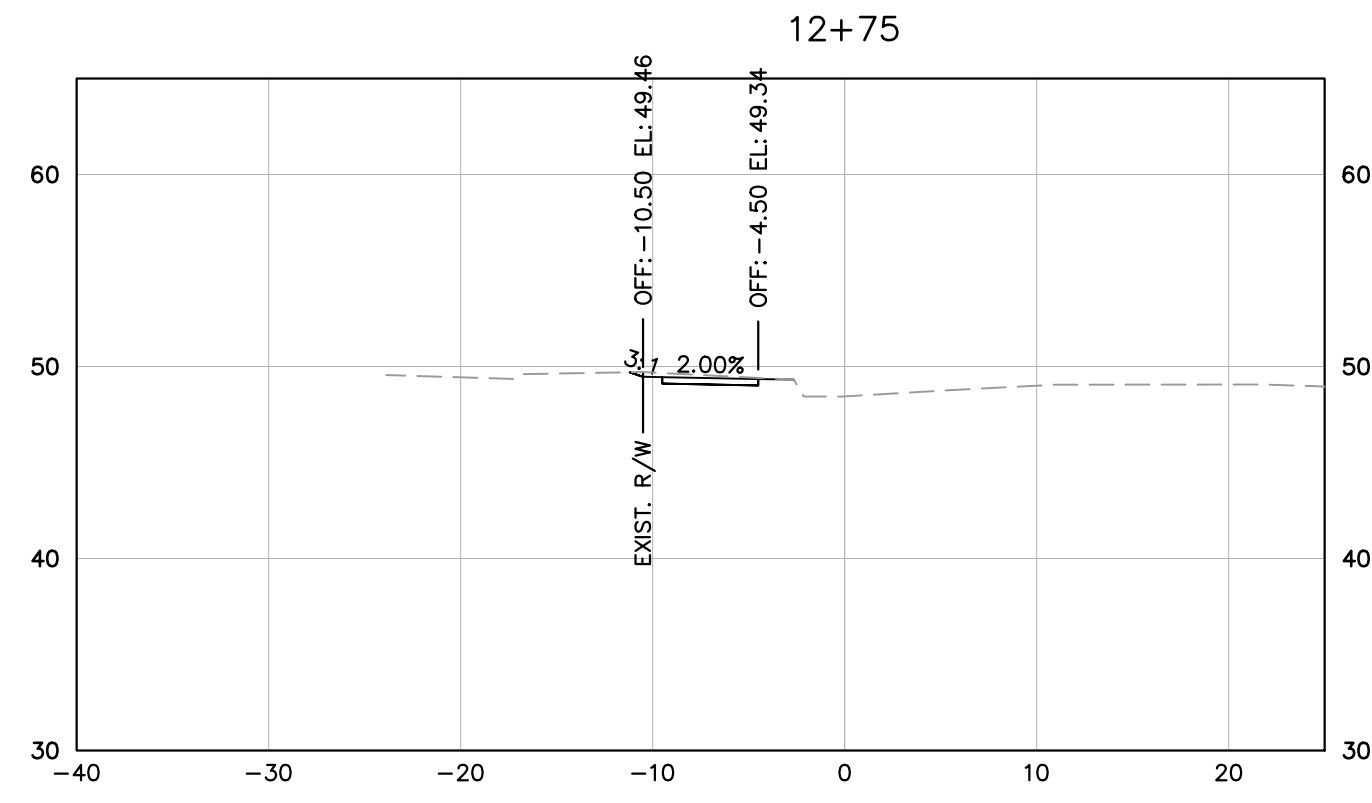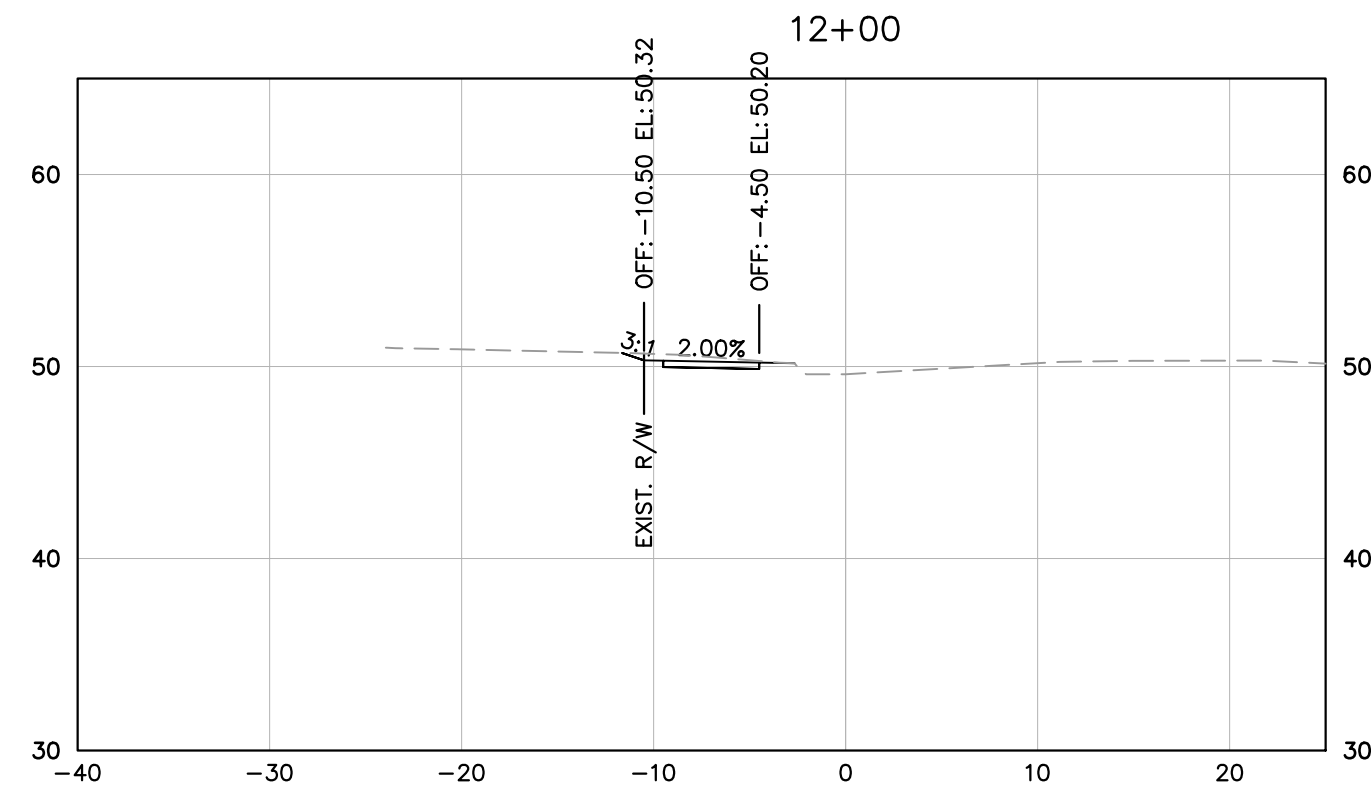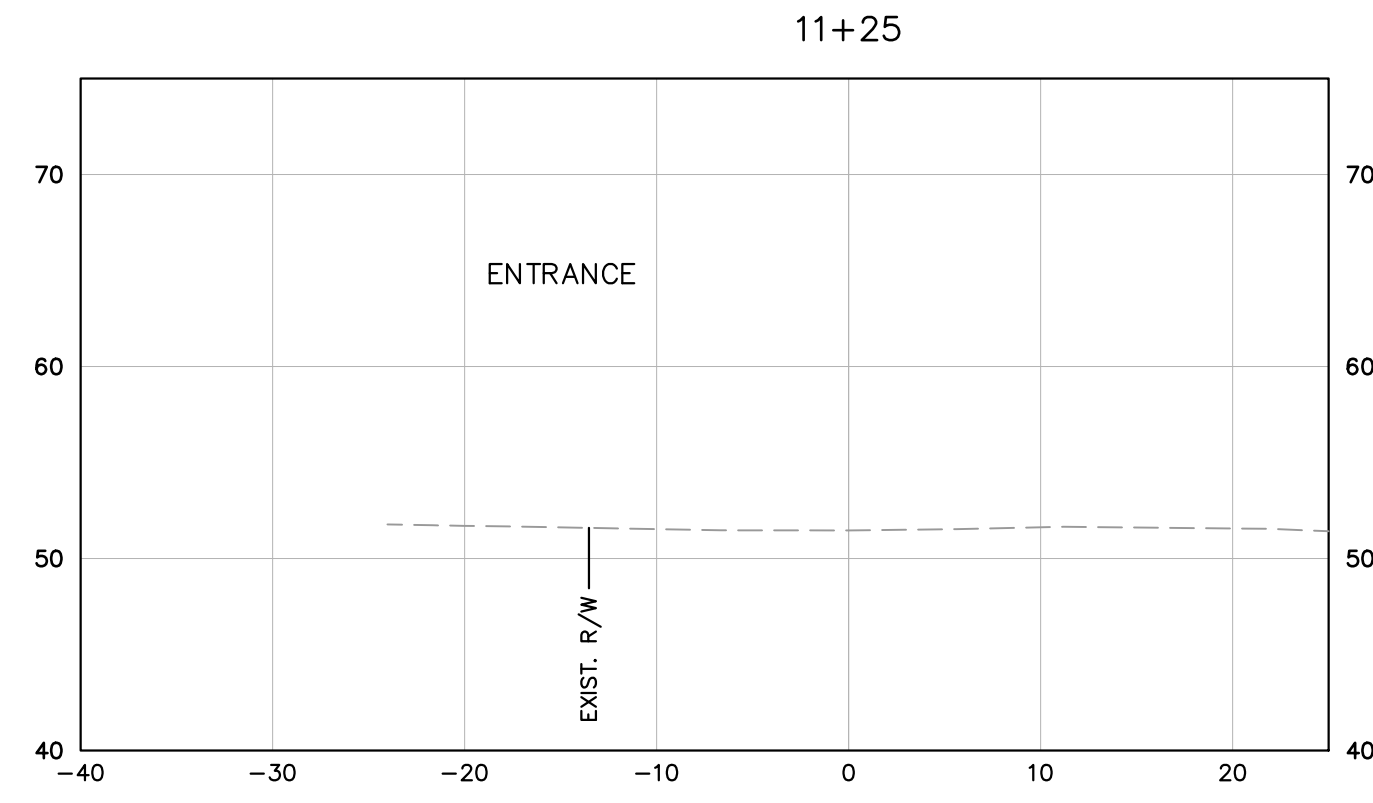

No.	REVISIONS	DATE

Kimley»Horn

© 2022 KIMLEY-HORN AND ASSOCIATES, INC.
 4525 MAIN STREET, SUITE 1000, VIRGINIA BEACH, VA 23462
 PHONE: 757-213-8600
 WWW.KIMLEY-HORN.COM







Kimley-Horn and Associates, Inc.
 Virginia Beach, Virginia
 Roadway Engineer

KHA PROJECT	117032020
DATE	7/31/2023
SCALE	AS SHOWN
DESIGNED BY	APF
DRAWN BY	DFL
CHECKED BY	WFM













**CROSS SECTIONS
 MAIN STREET**

SMITHFIELD SIDEWALK
 IMPROVEMENTS
 PREPARED FOR
 ISLE OF WIGHT COUNTY

SMITHFIELD VIRGINIA

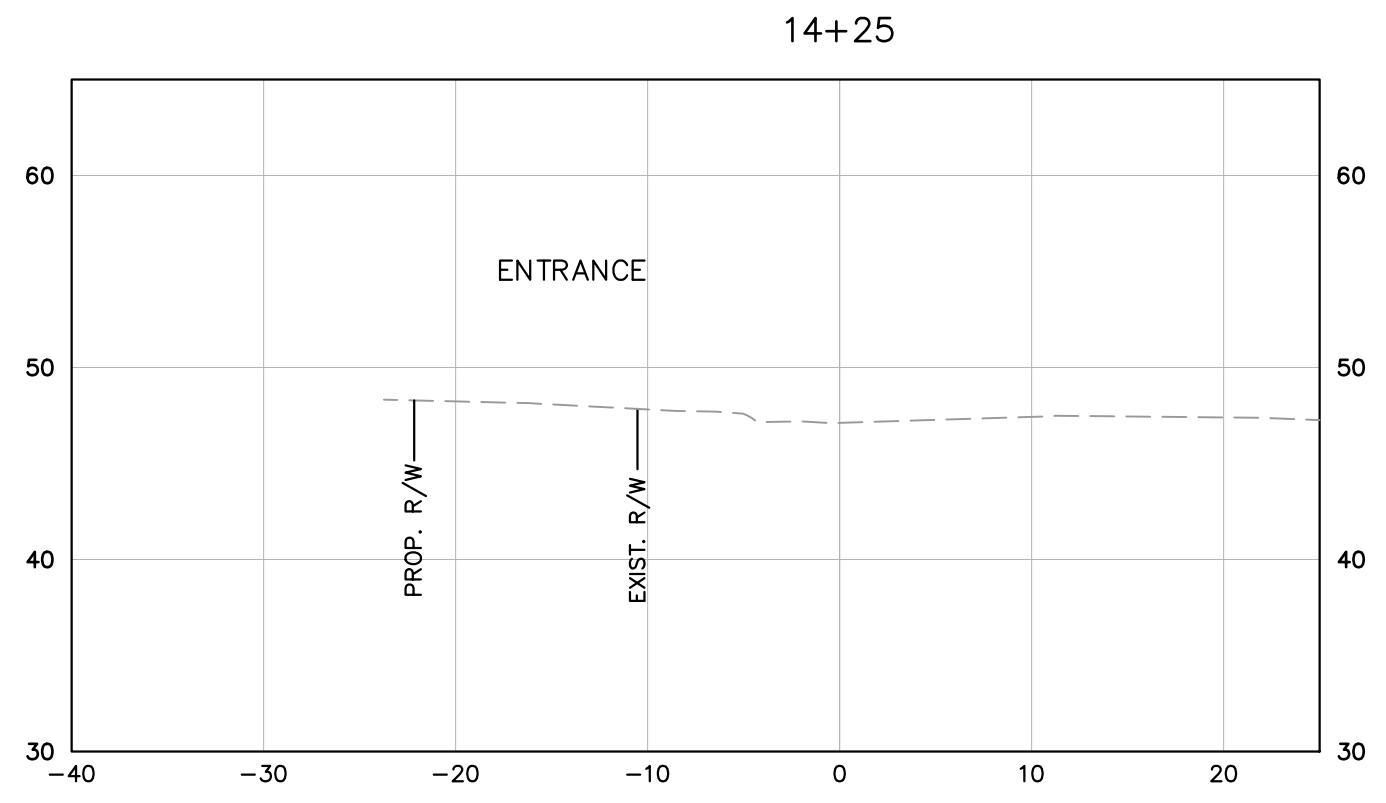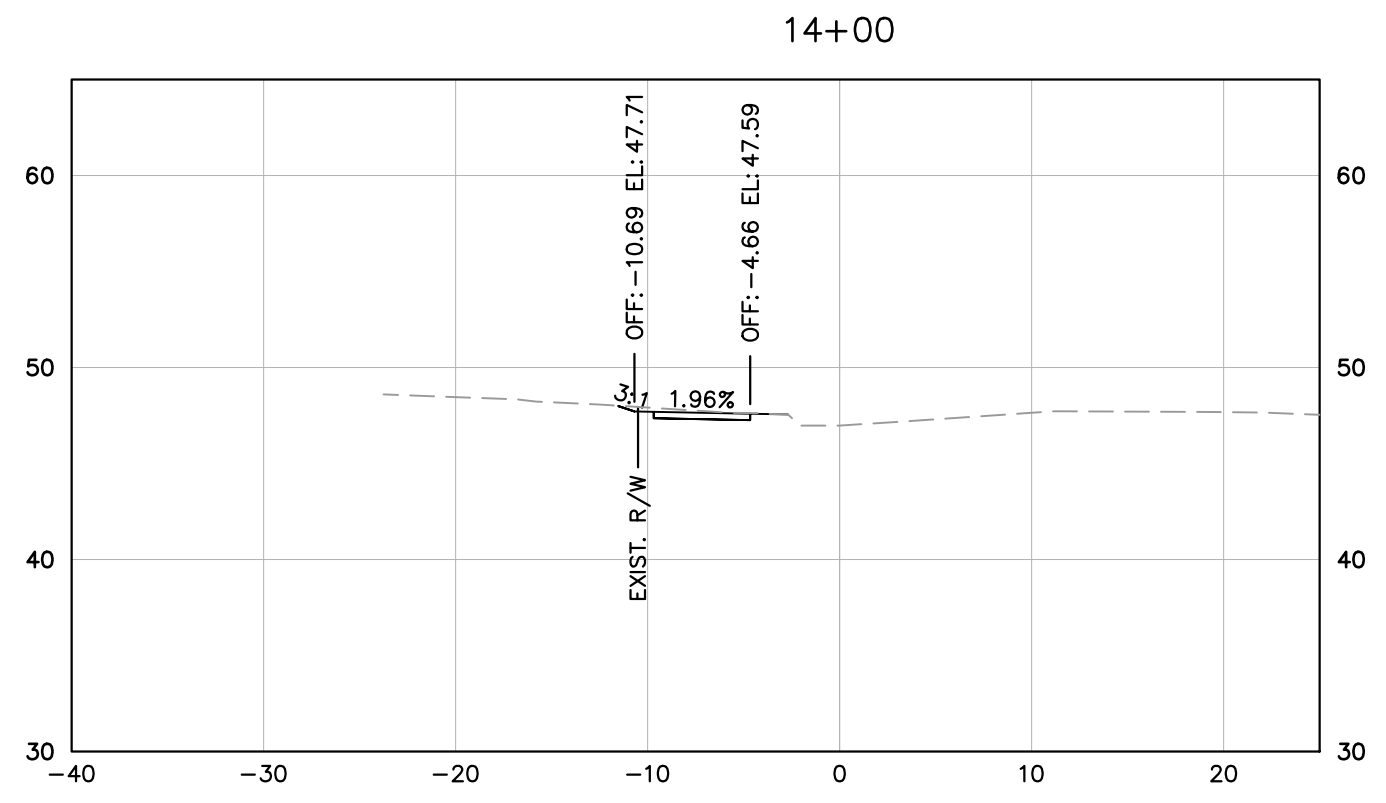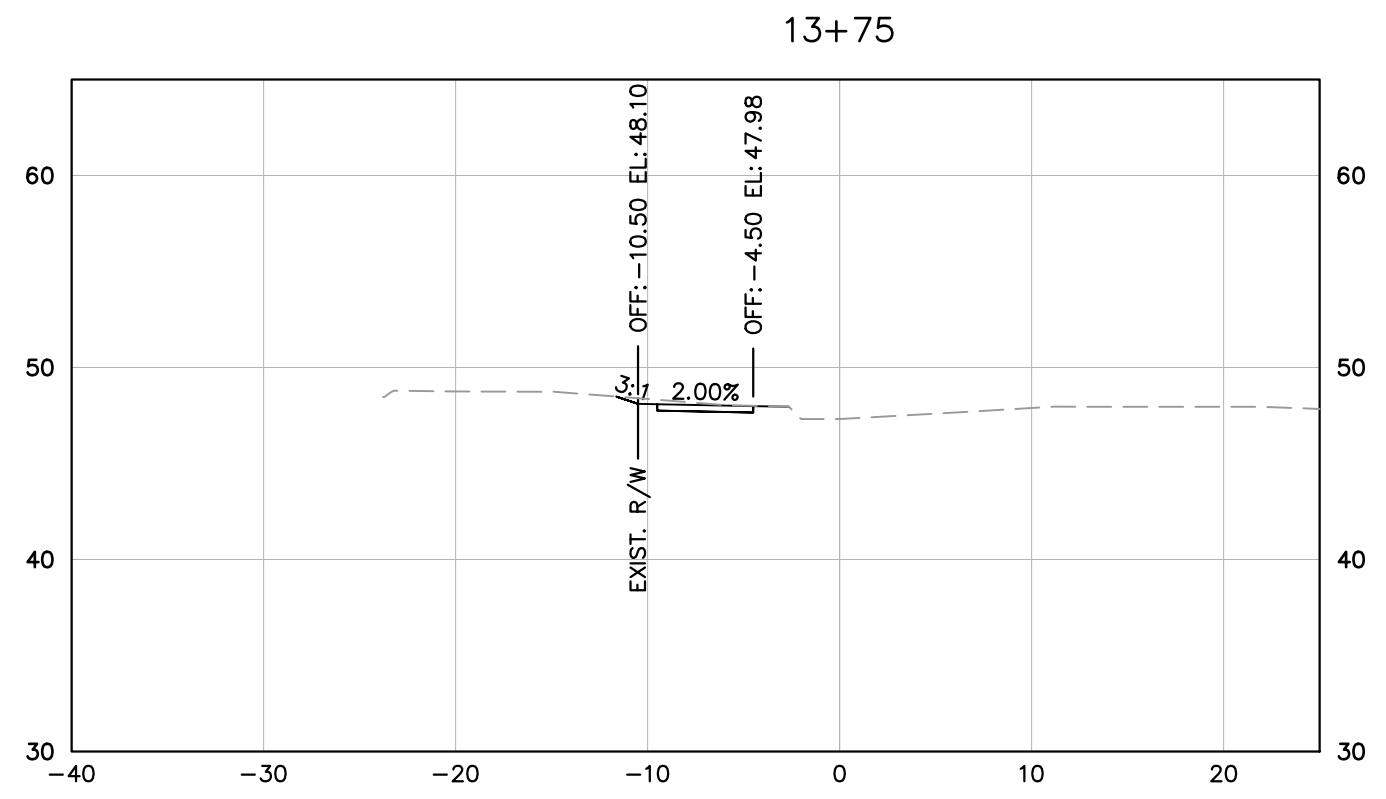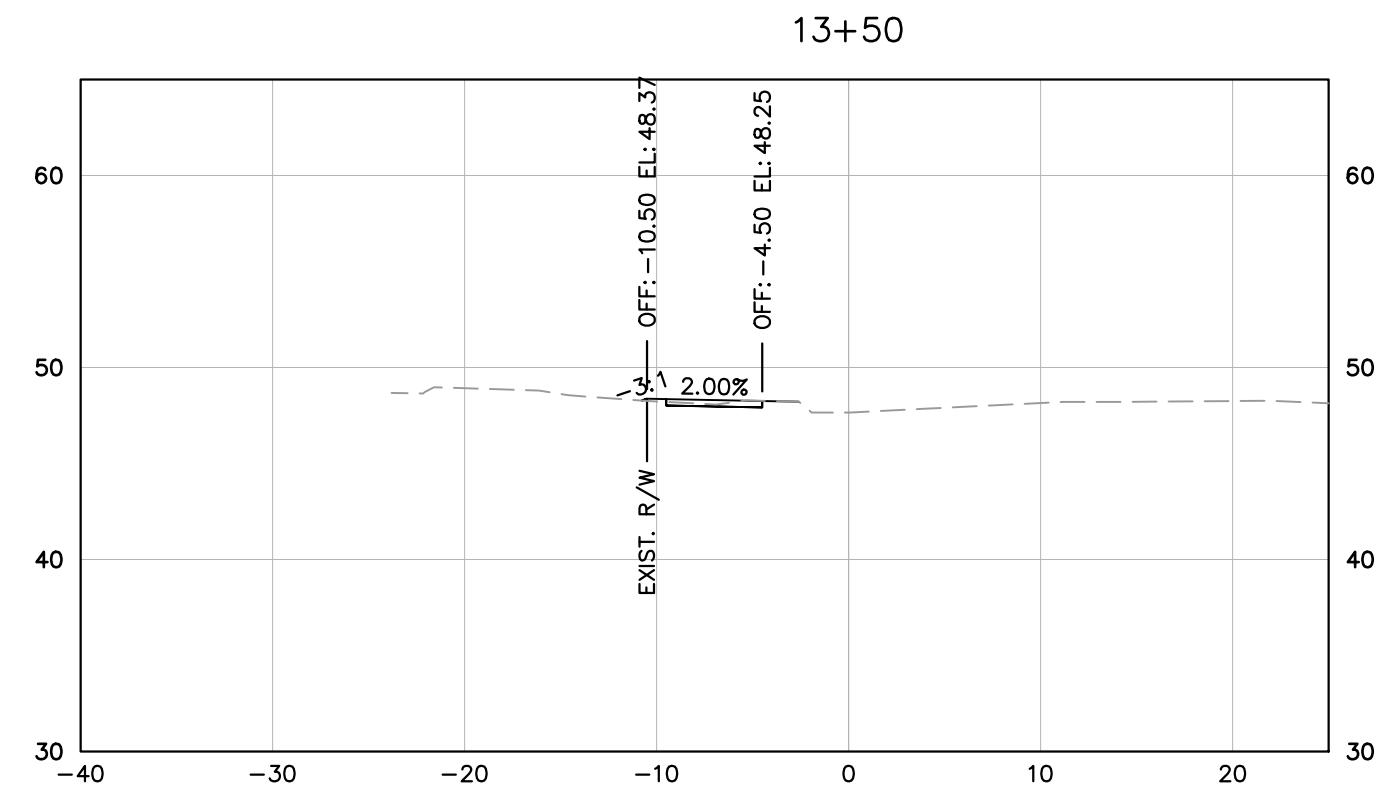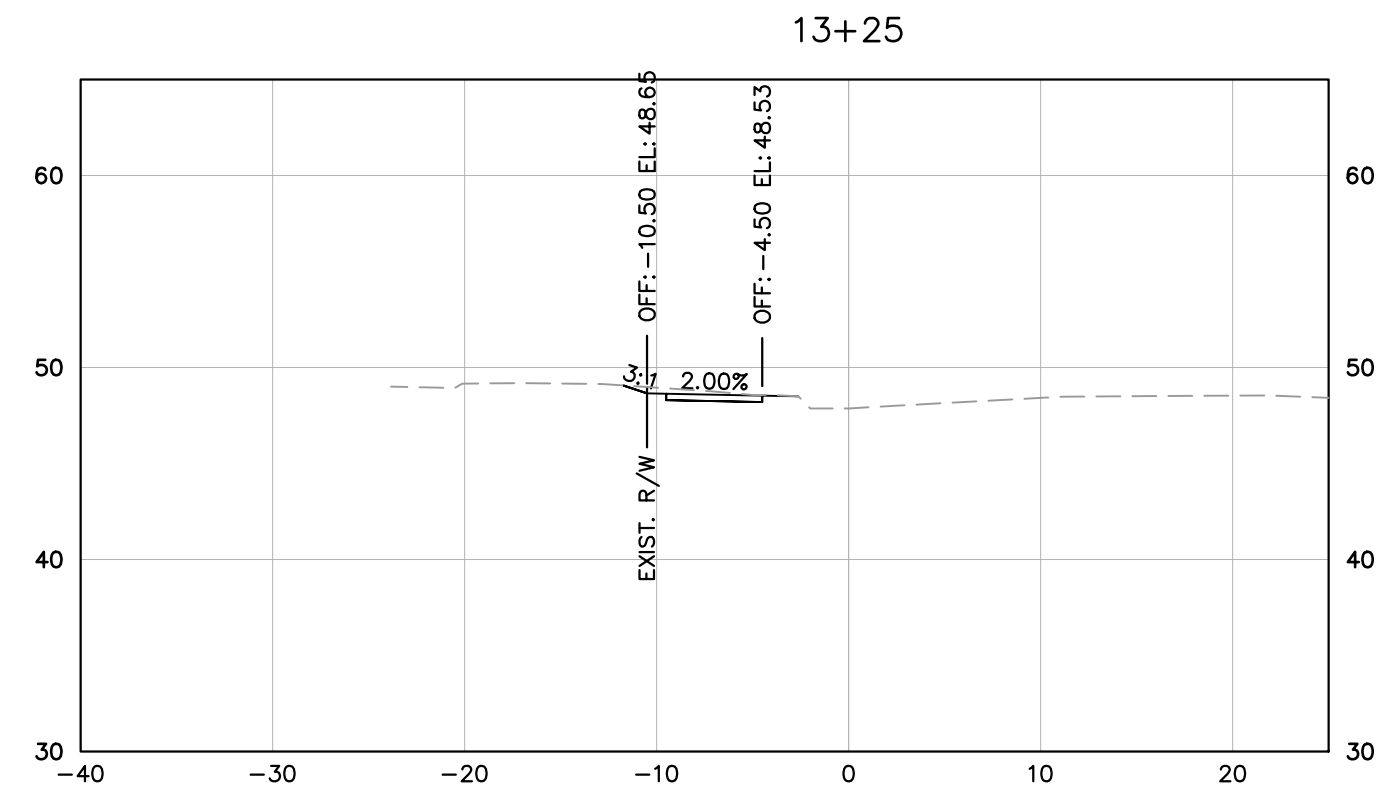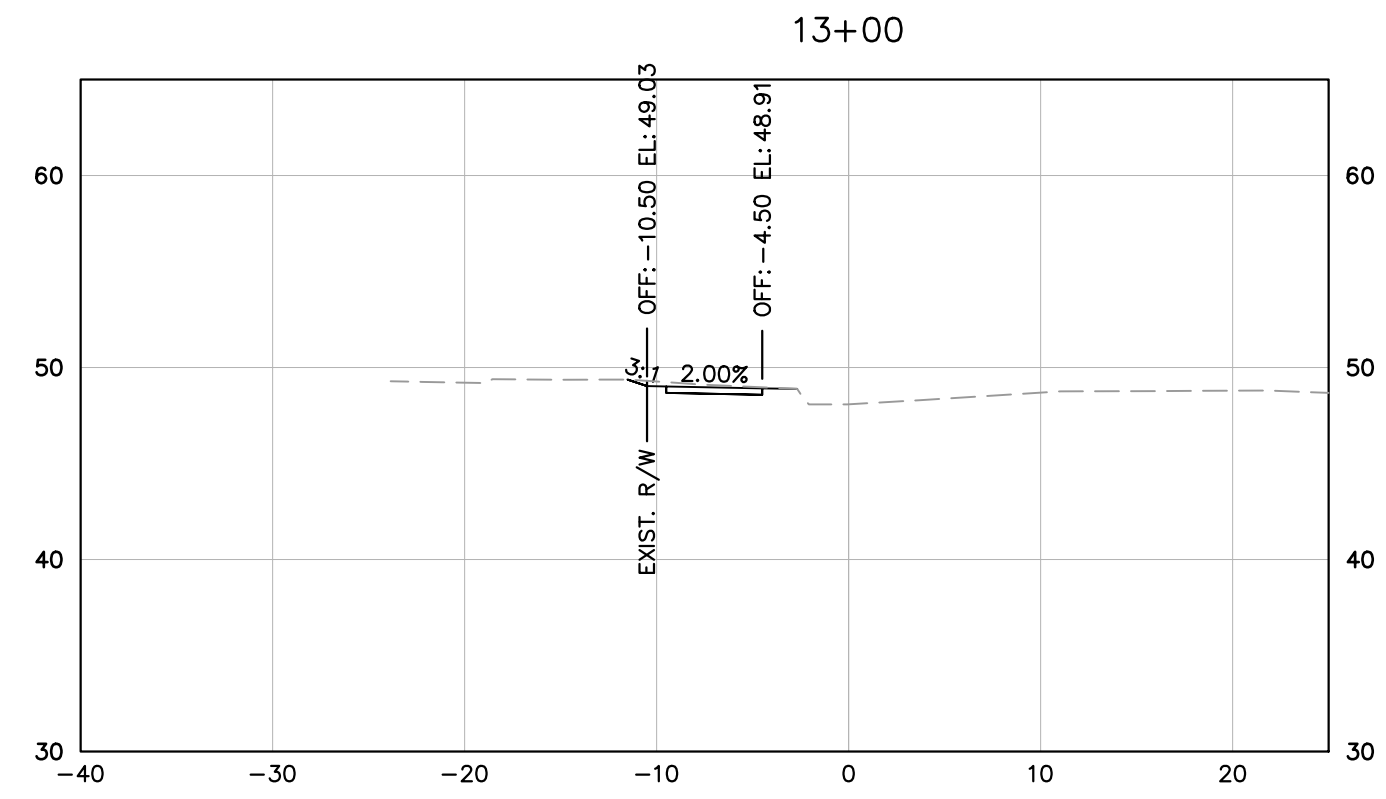

<p>SMITHFIELD SIDEWALK IMPROVEMENTS PREPARED FOR ISLE OF WIGHT COUNTY</p>		<p>CROSS SECTIONS MAIN STREET</p>		<p>Kimley»Horn © 2022 KIMLEY-HORN AND ASSOCIATES, INC. 4525 MAIN STREET, SUITE 1000, VIRGINIA BEACH, VA 23462 PHONE: 757-213-8600 WWW.KIMLEY-HORN.COM</p>
		<p>Kimley-Horn and Associates, Inc. Virginia Beach, Virginia Roadway Engineer</p>		
KHA PROJECT	117032020	DATE	7/31/2023	No. REVISIONS DATE
SCALE	AS SHOWN	DESIGNED BY	APF	
DRAWN BY	DFL	CHECKED BY	WFM	
<p>SHEET NUMBER XS-3</p>				

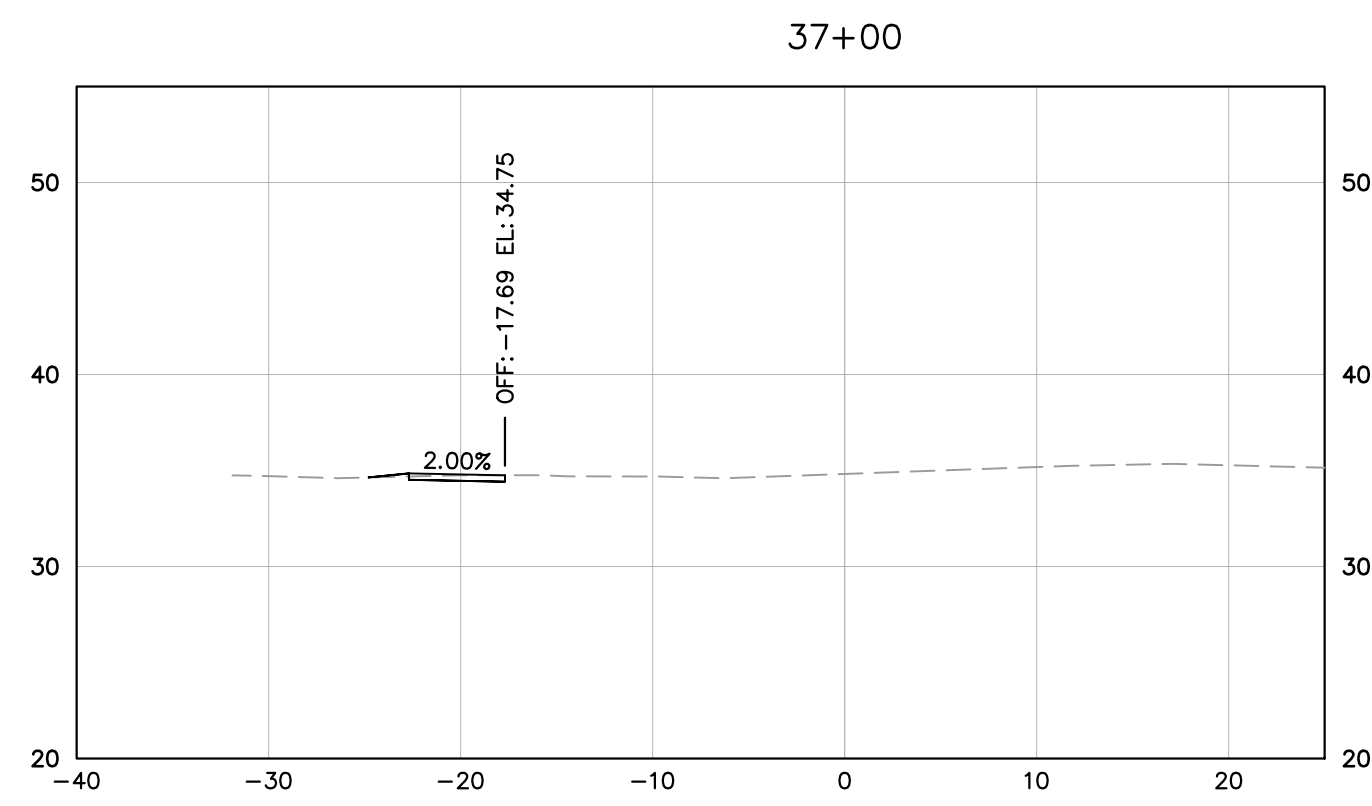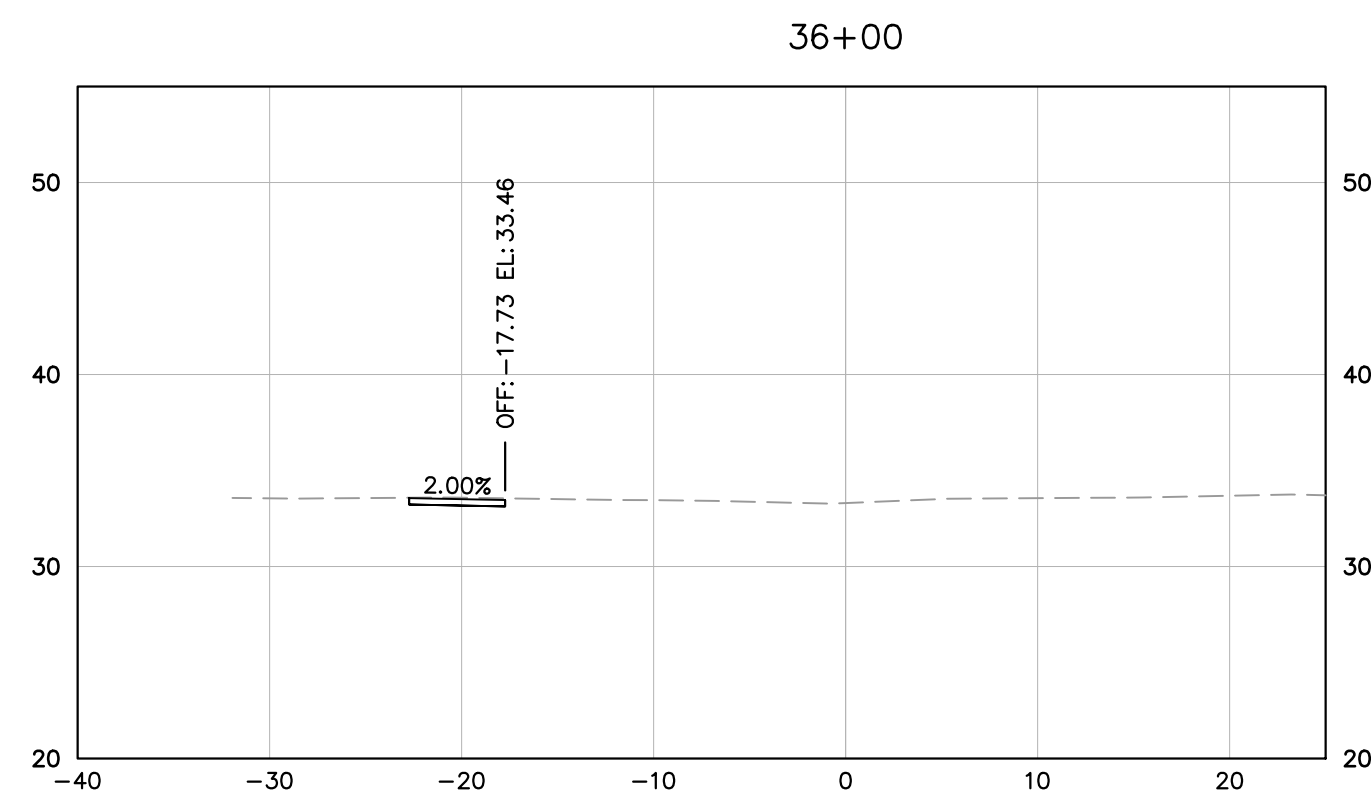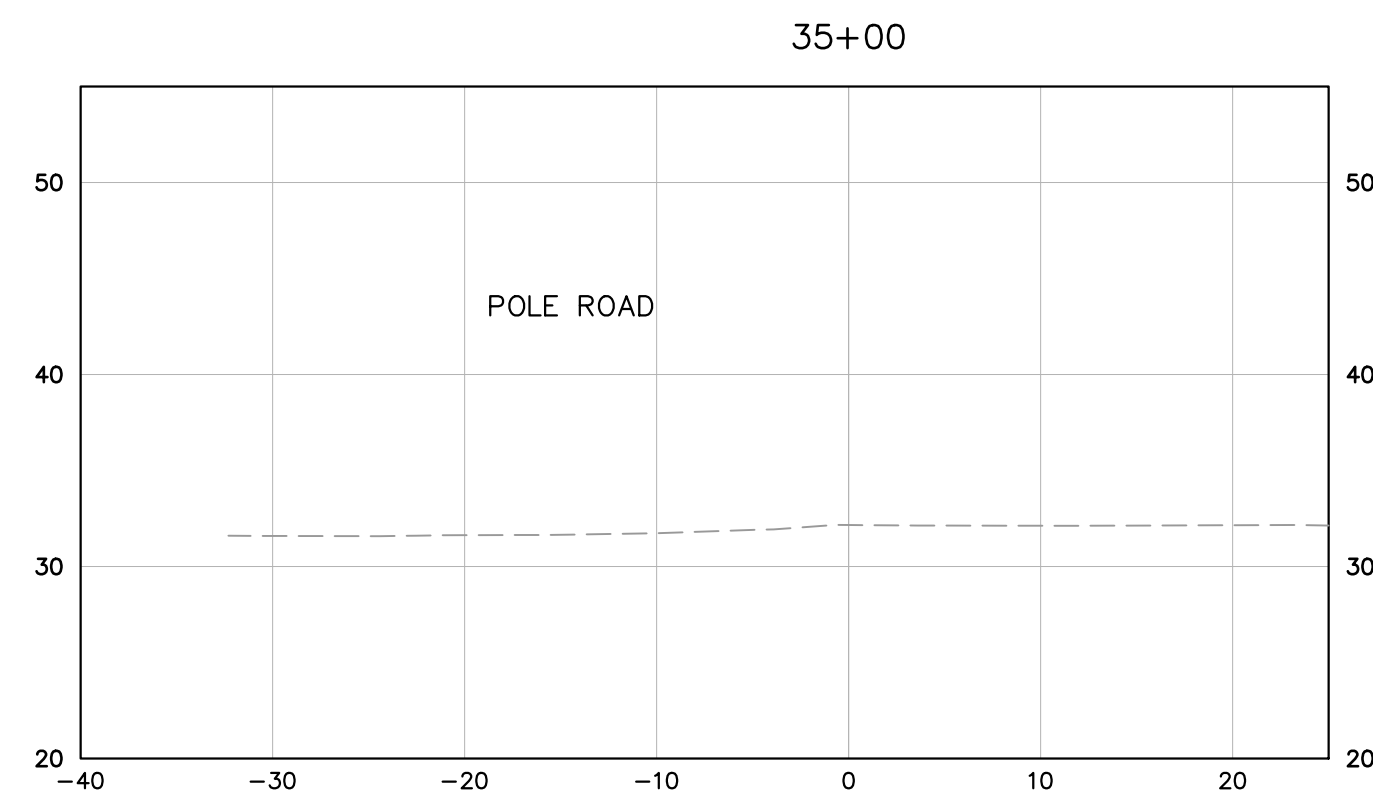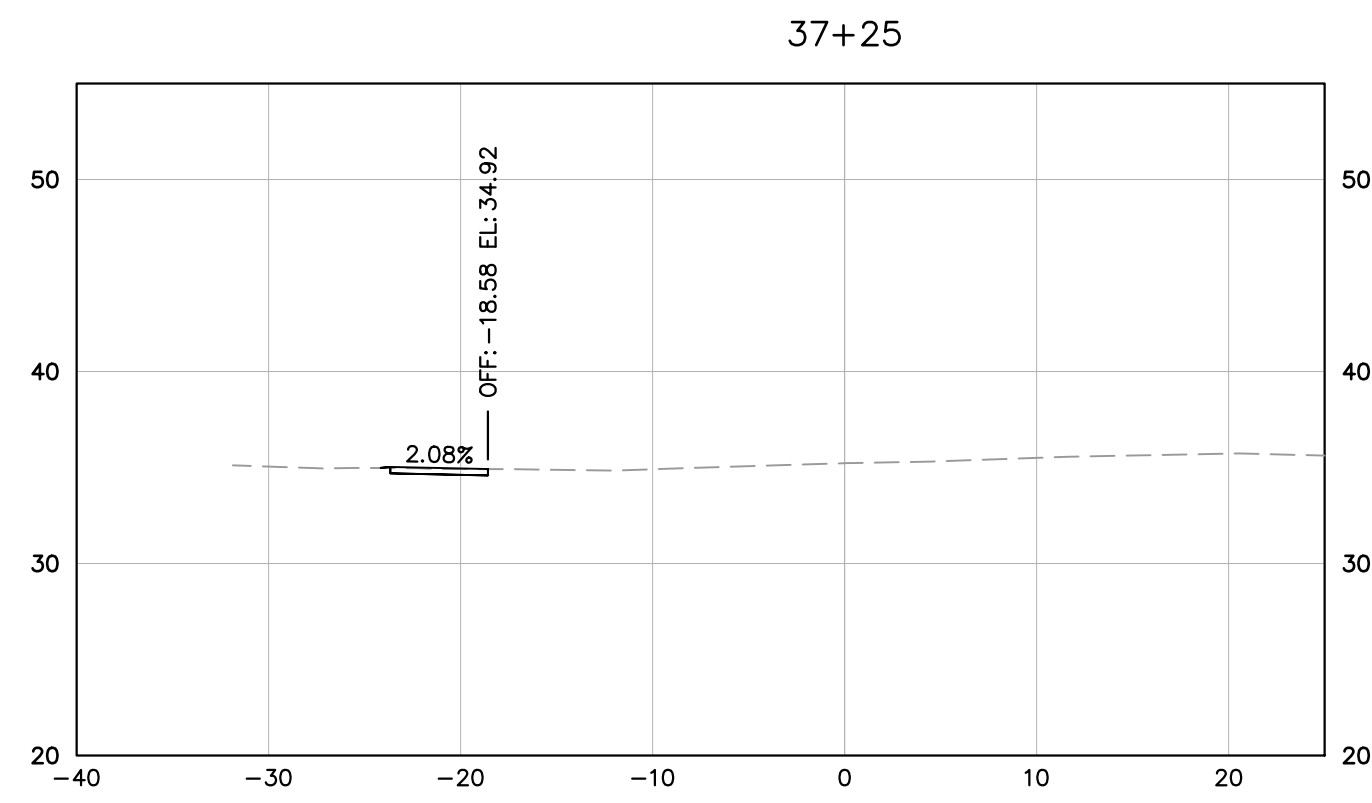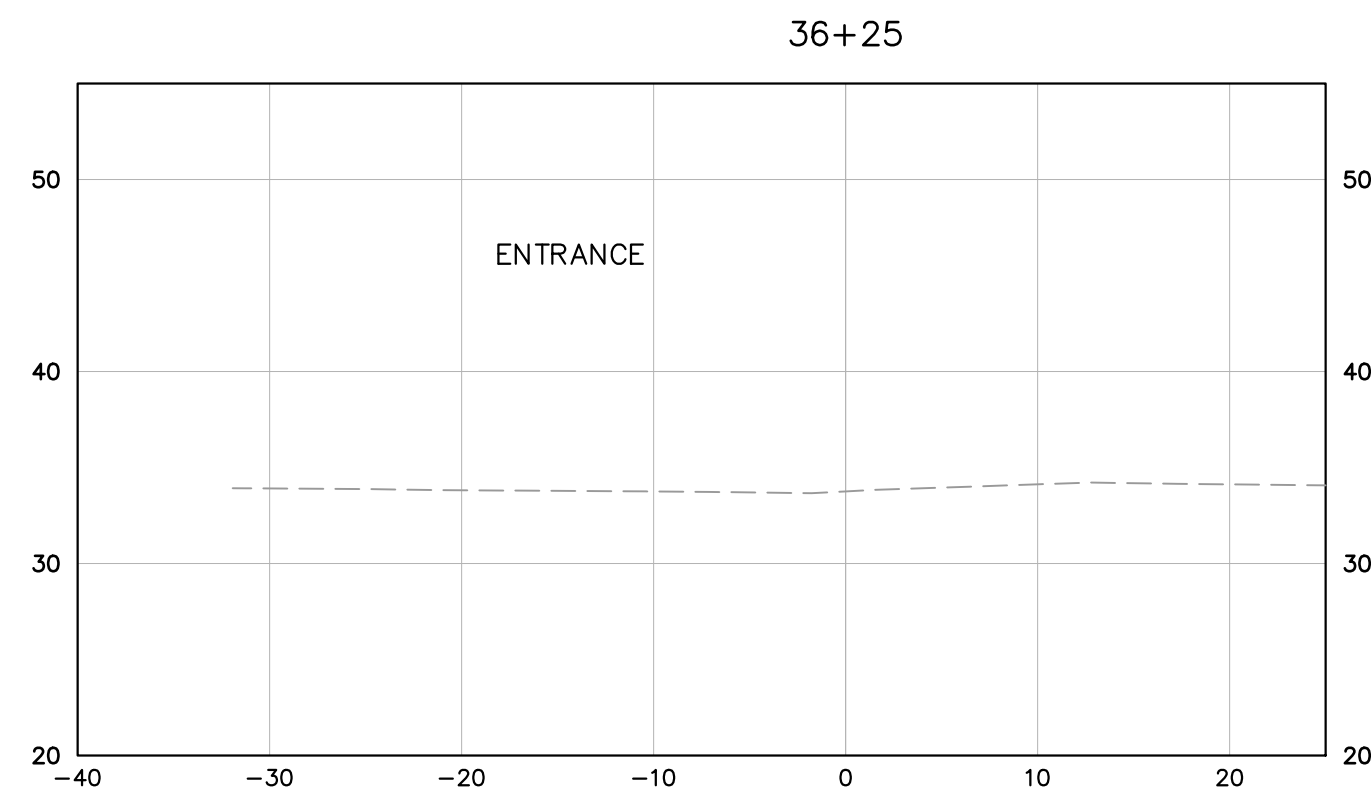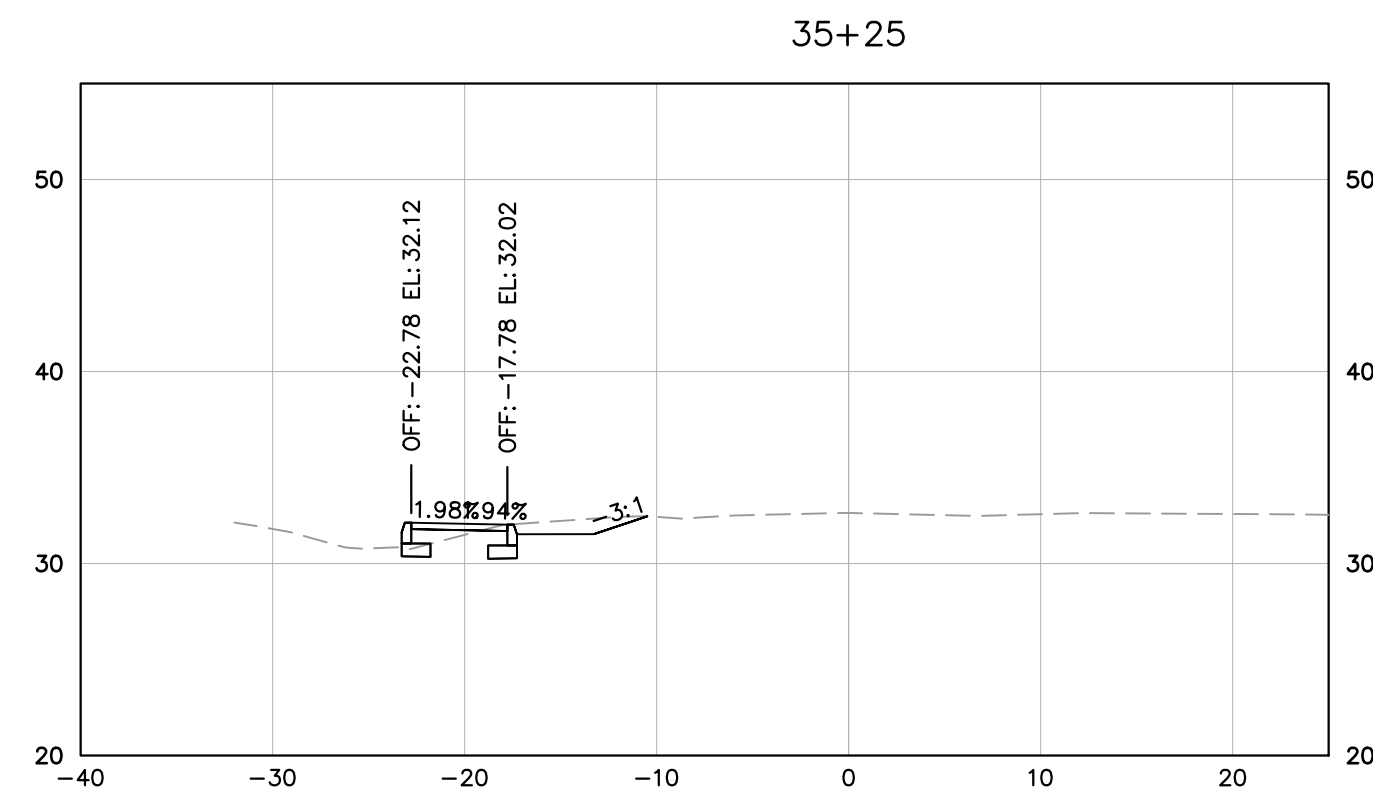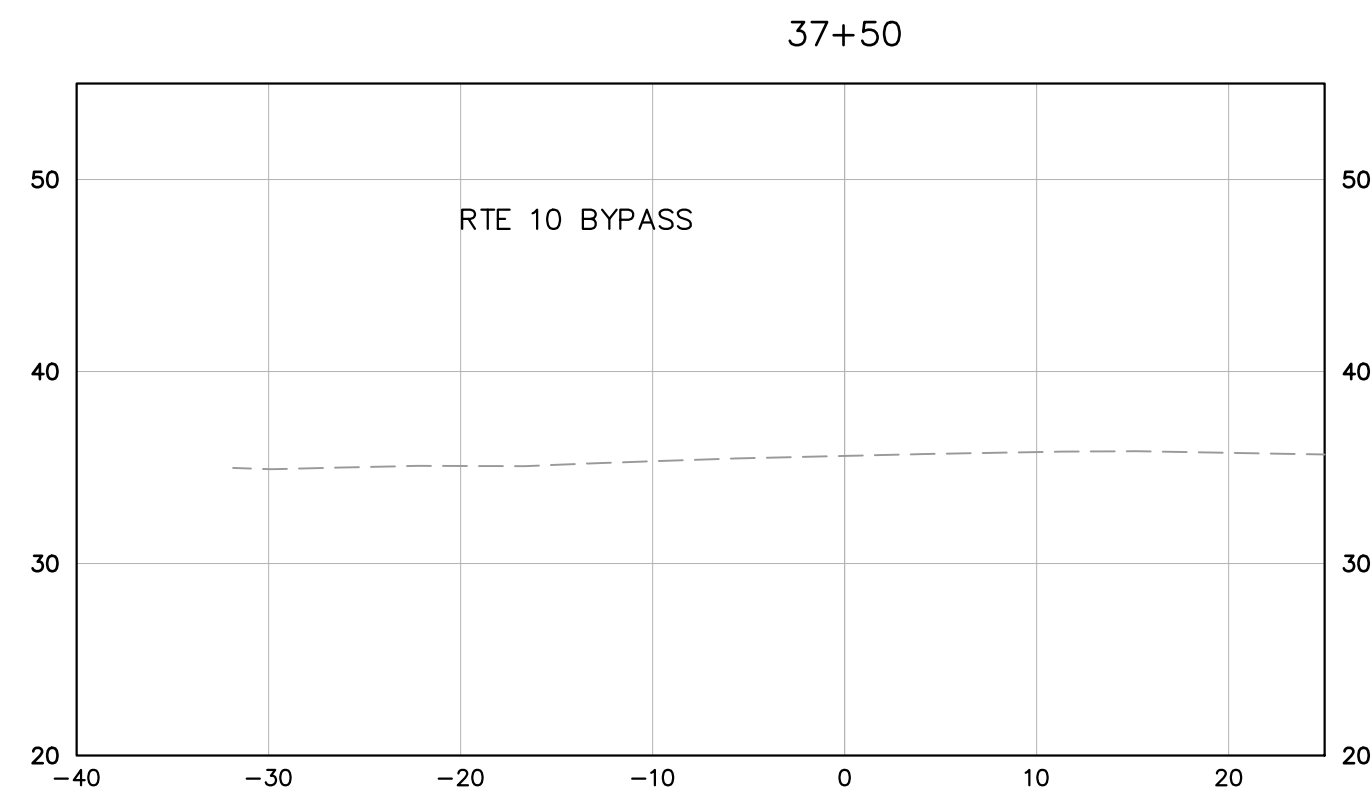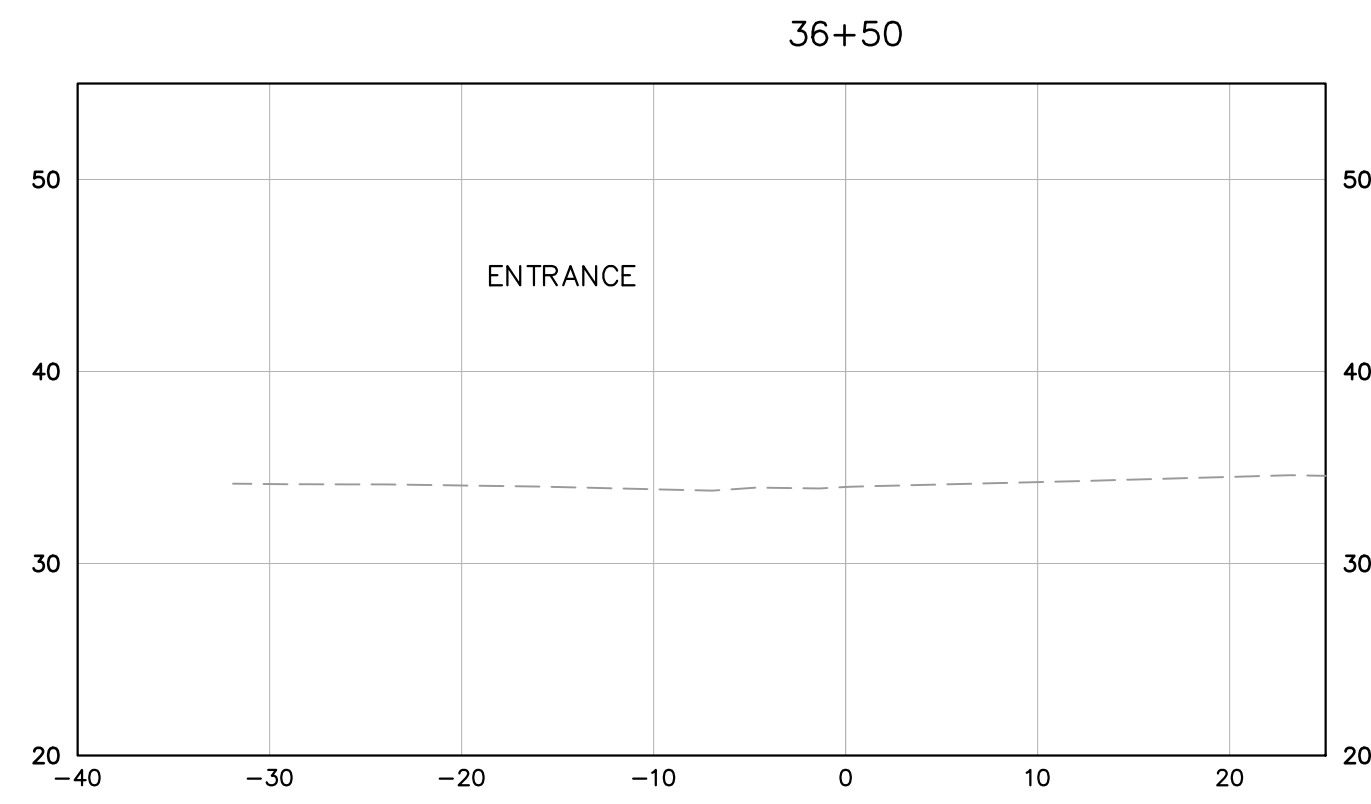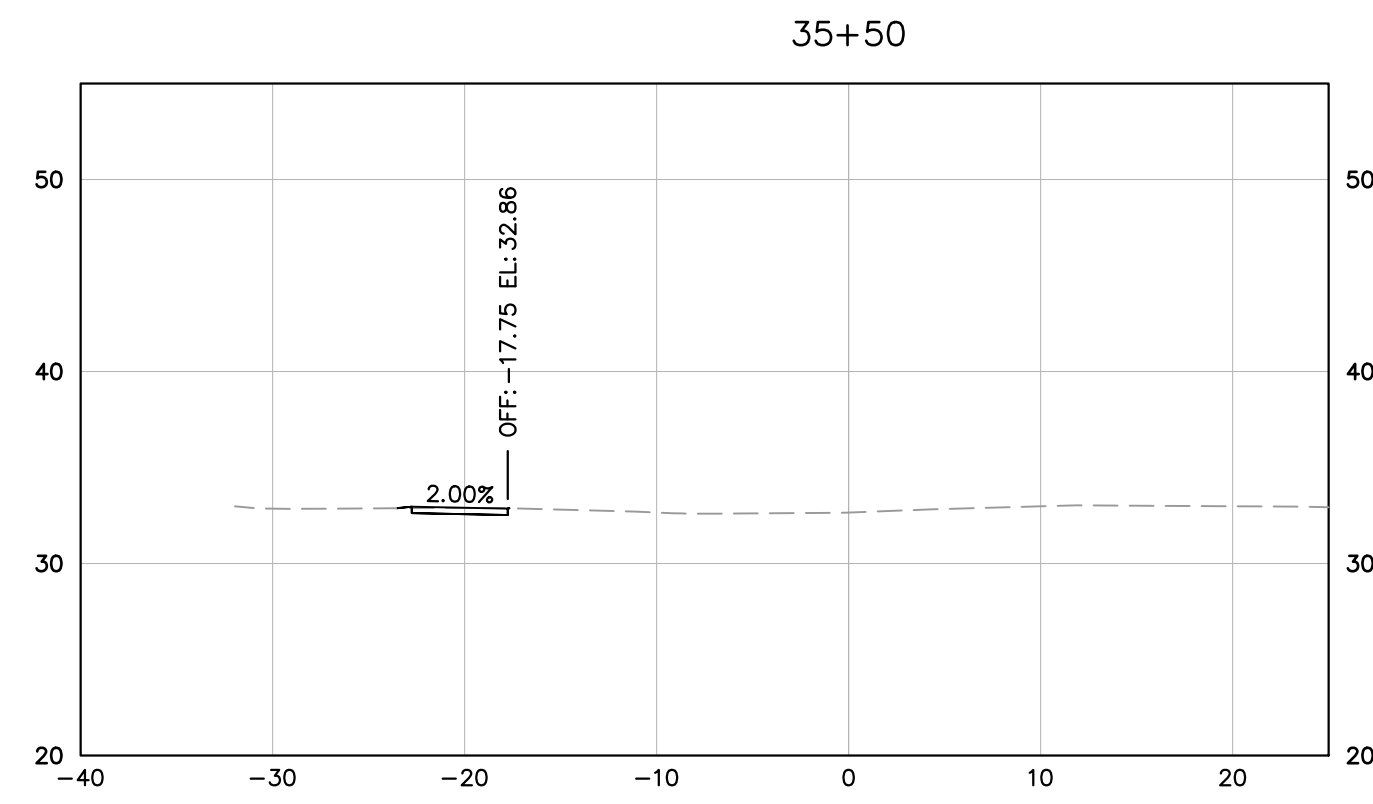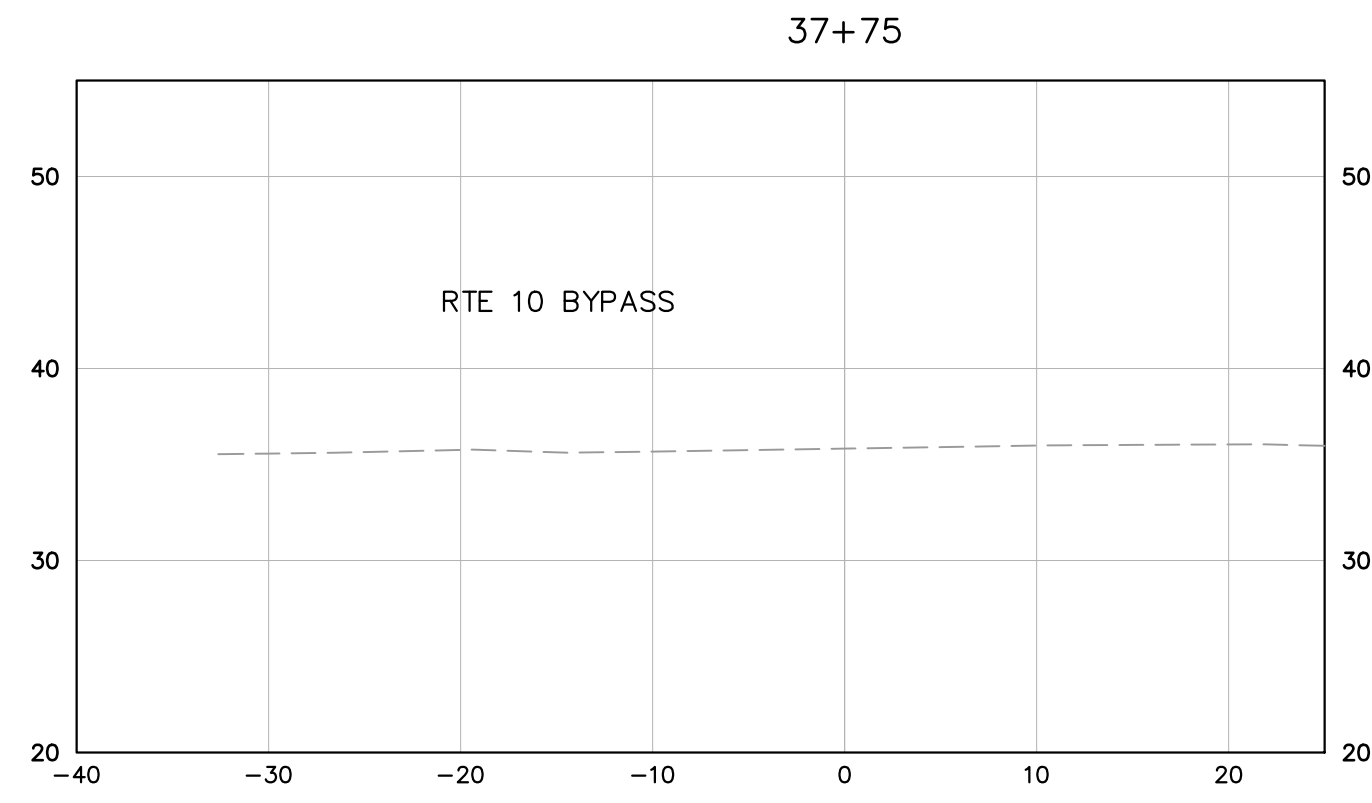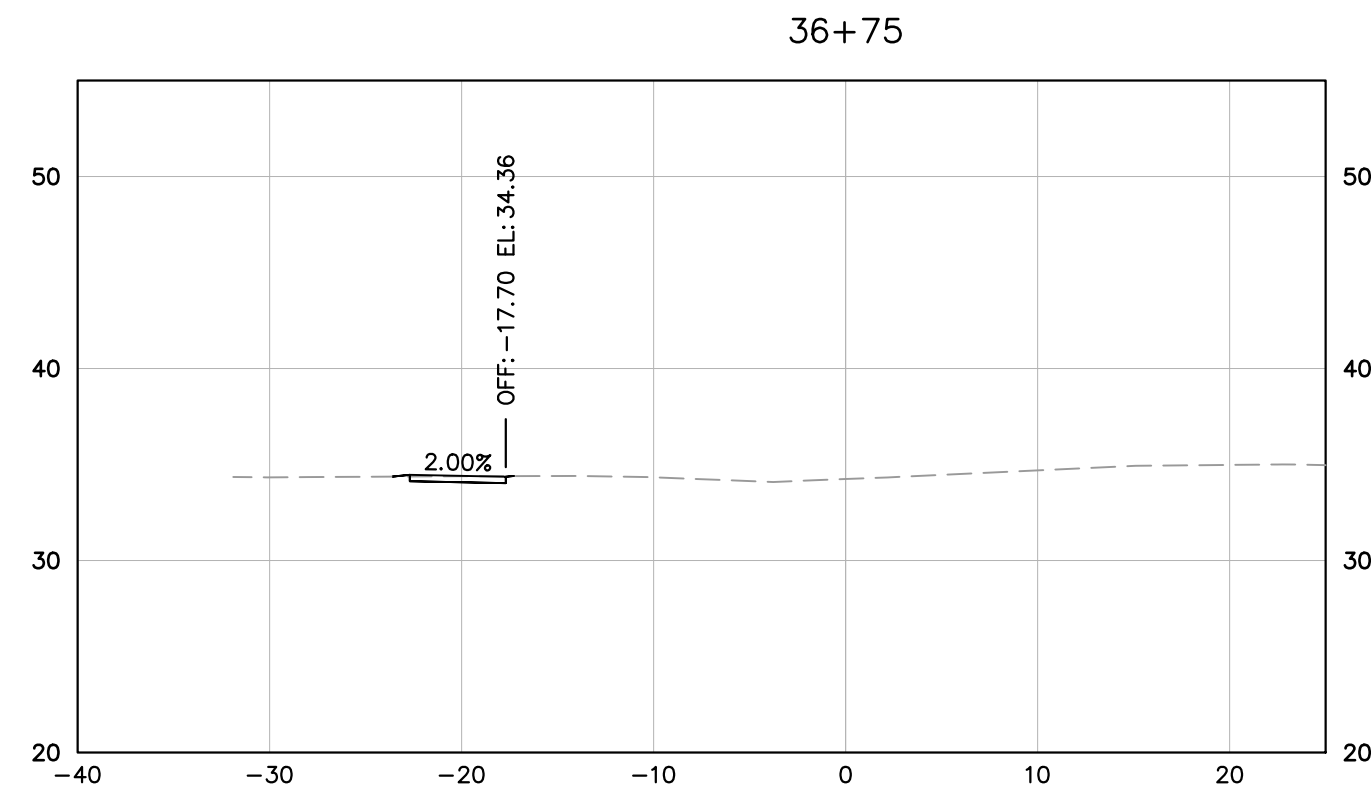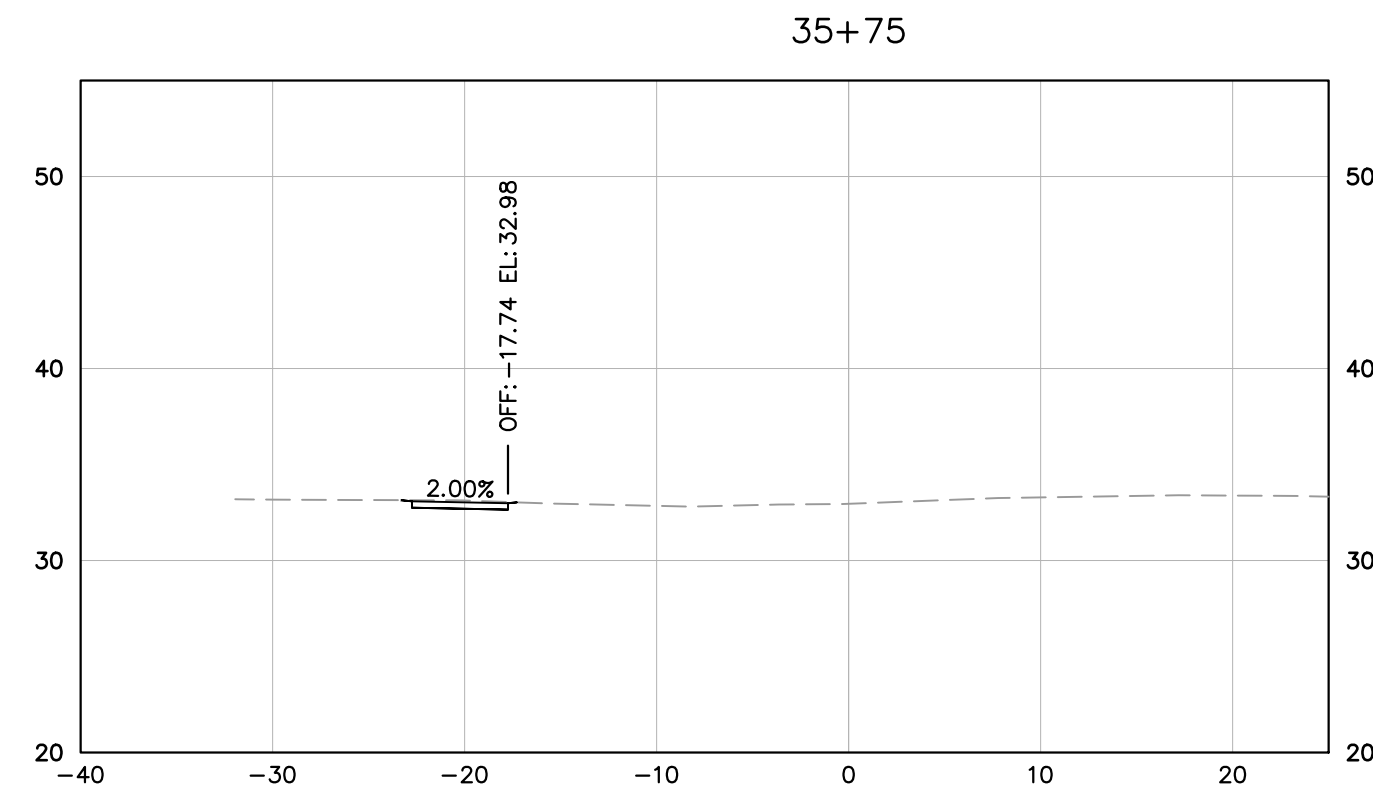

No.	REVISIONS	DATE

© 2022 KIMLEY-HORN AND ASSOCIATES, INC.
4525 MAIN STREET, SUITE 1000, VIRGINIA BEACH, VA 23462
PHONE: 757-213-8600
WWW.KIMLEY-HORN.COM

Kimley-Horn and Associates, Inc.
Virginia Beach, Virginia
Roadway Engineer

KHA PROJECT	117032020
DATE	7/31/2023
SCALE	AS SHOWN
DESIGNED BY	APF
DRAWN BY	DFL
CHECKED BY	WFM









CROSS SECTIONS MAIN STREET

SMITHFIELD SIDEWALK
IMPROVEMENTS
PREPARED FOR
ISLE OF WIGHT COUNTY

SMITHFIELD VIRGINIA

Plotted By: Marquis, Caroline. Sheet: SMITHFIELD SIDEWALK Layout: XS-6 August 02, 2023 01:40:49pm K:\VAB_RDW\117032020 - Smithfield Sidewalk\Drawings\Cross Sections\CROSS SECTIONS MAIN.dwg

This document, together with the concepts and designs presented herein, is intended only for the specific purpose and client for which it was prepared. Reuse or adaptation by Kimley-Horn and Associates, Inc. shall be without liability to Kimley-Horn and Associates, Inc.

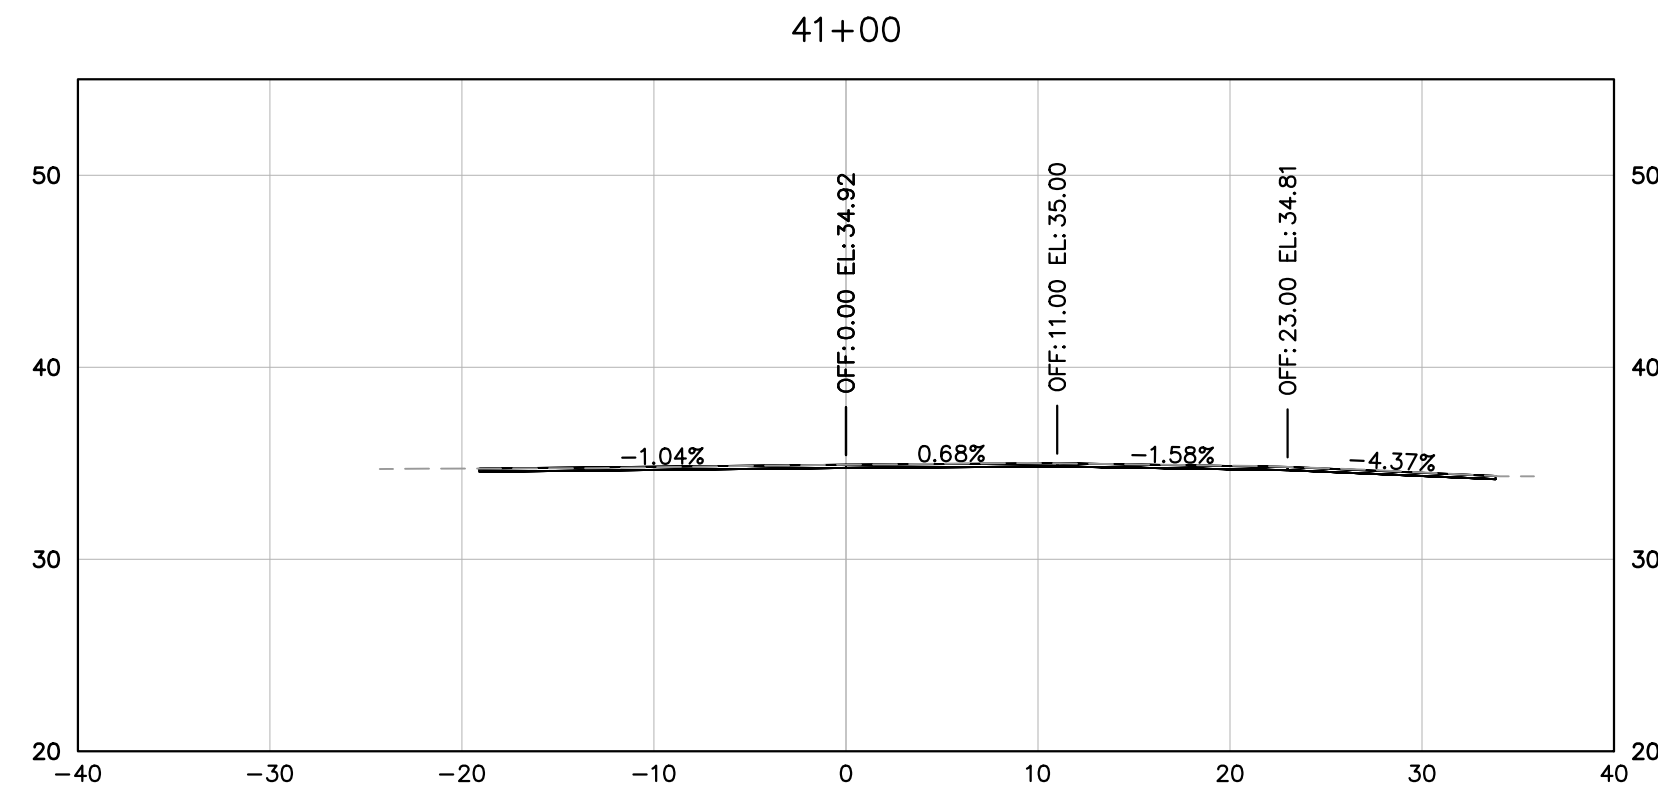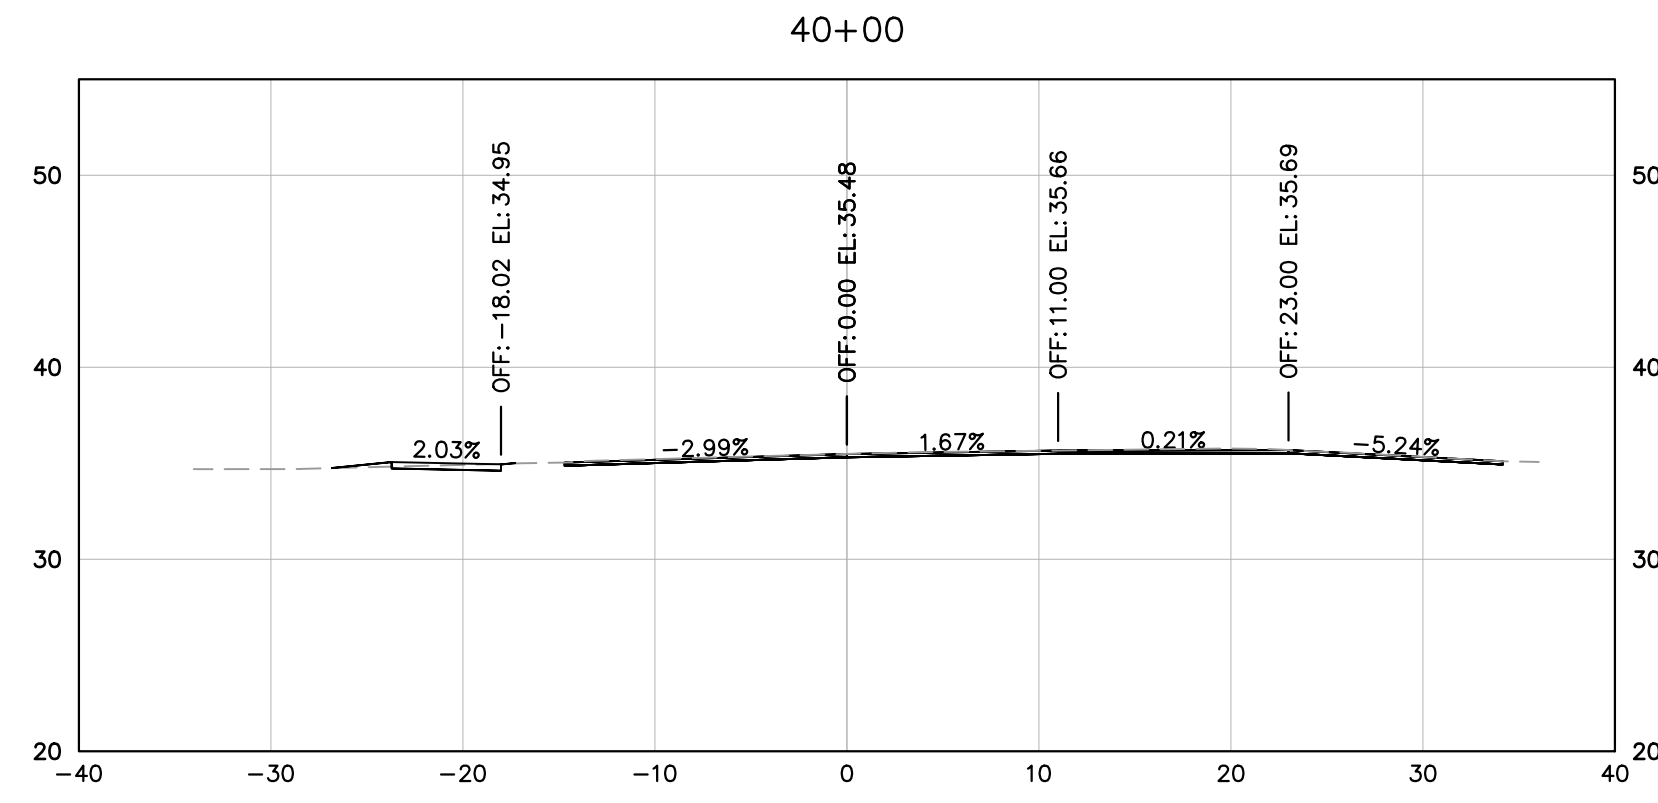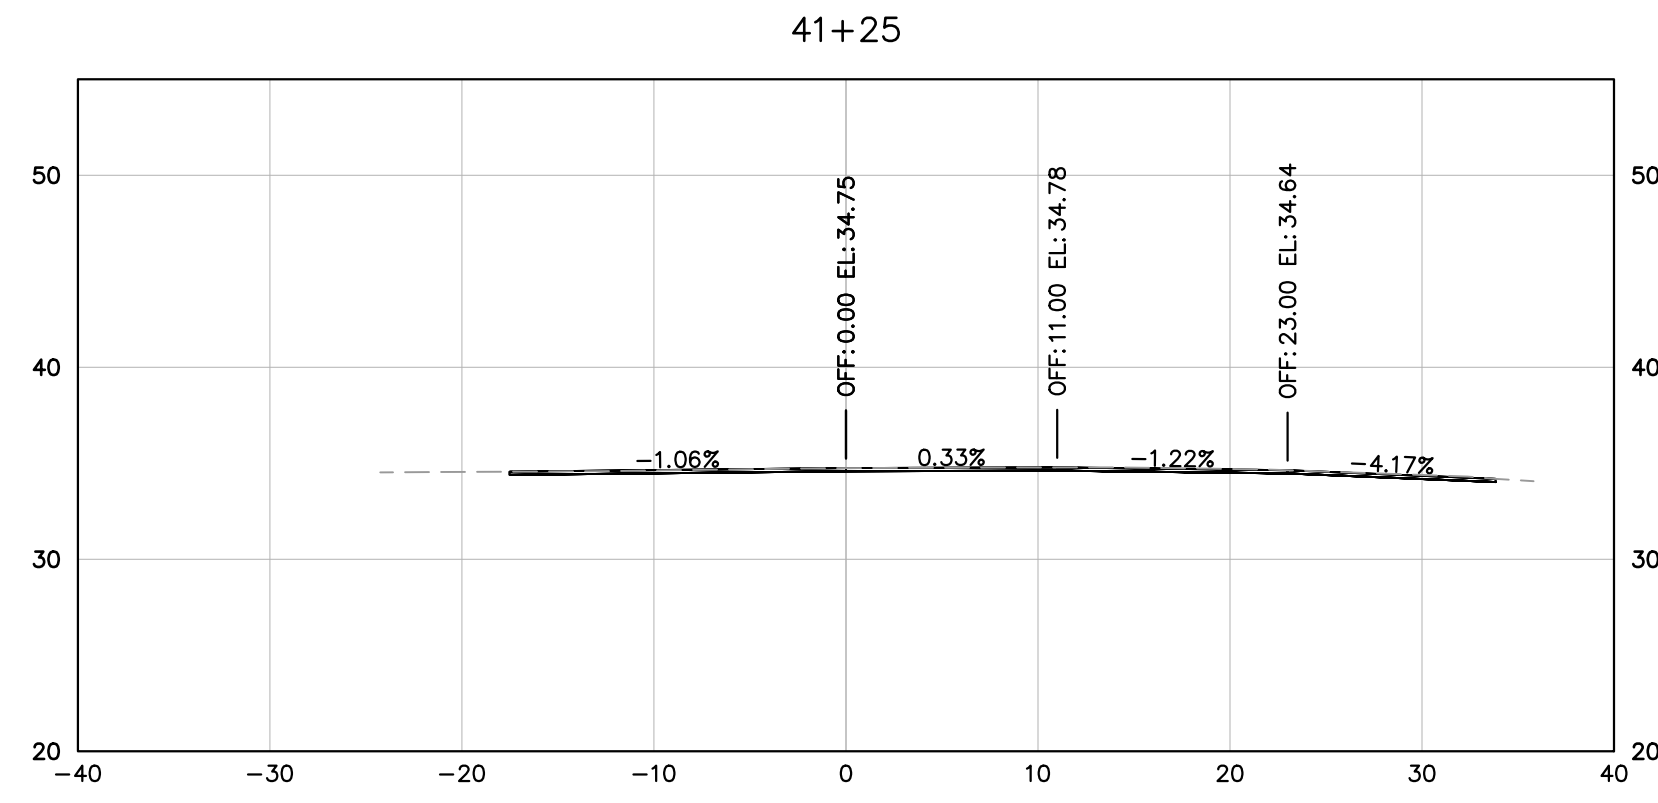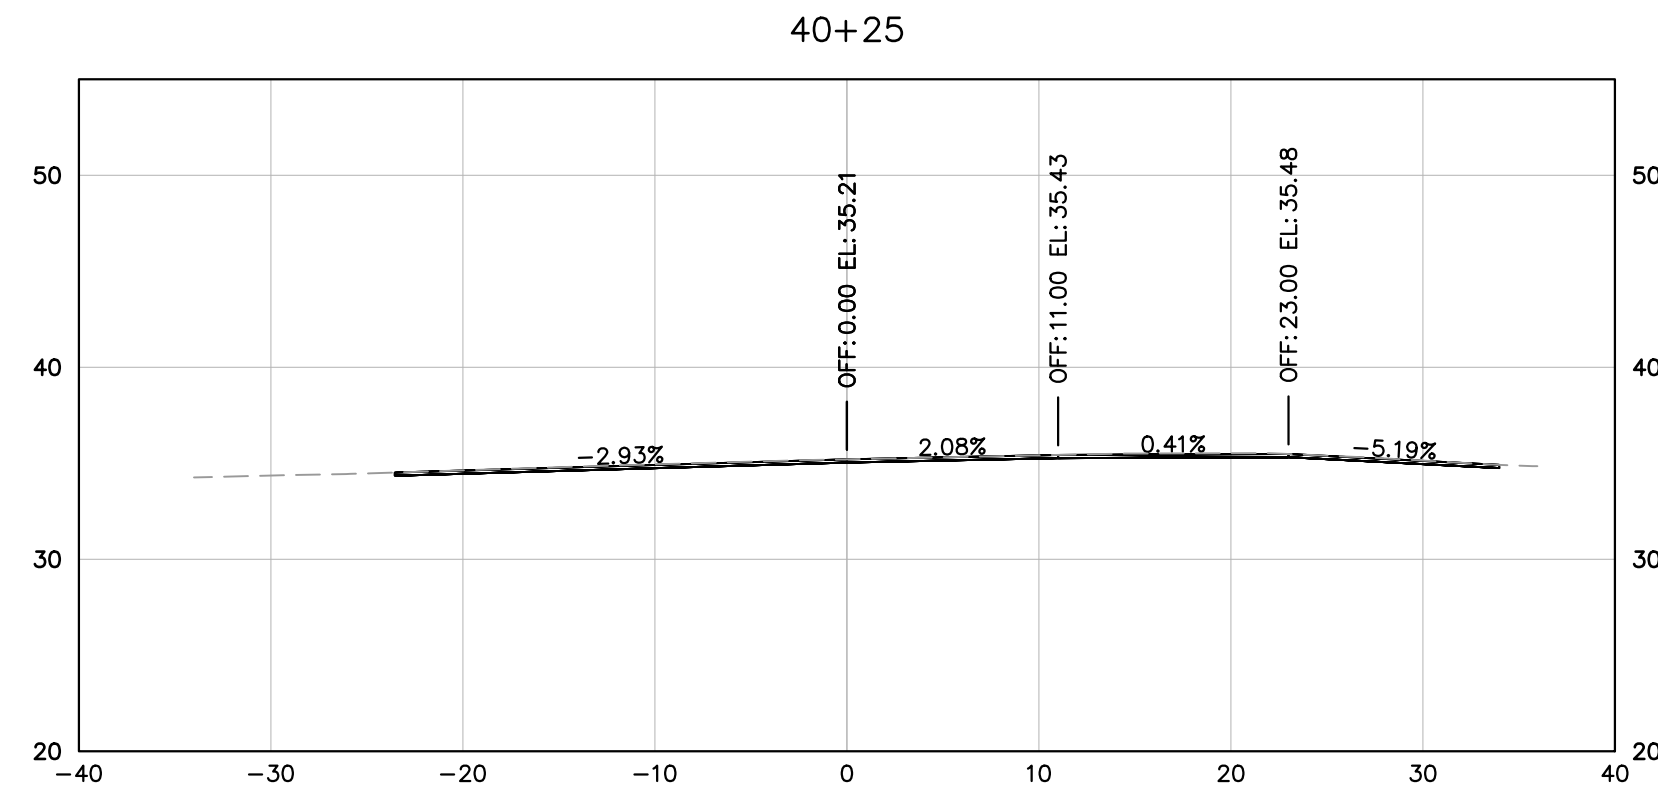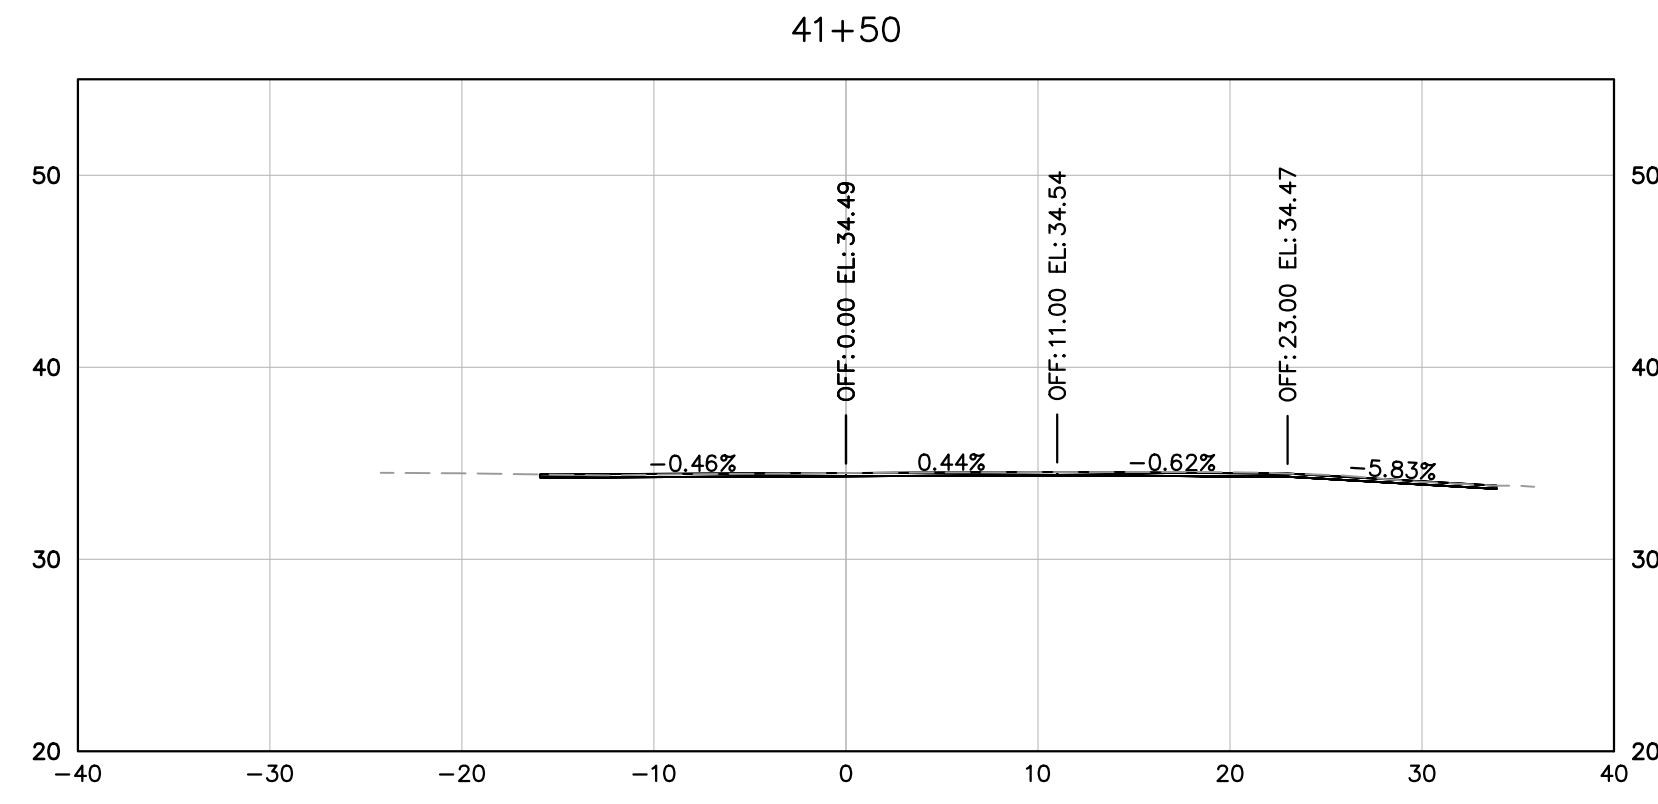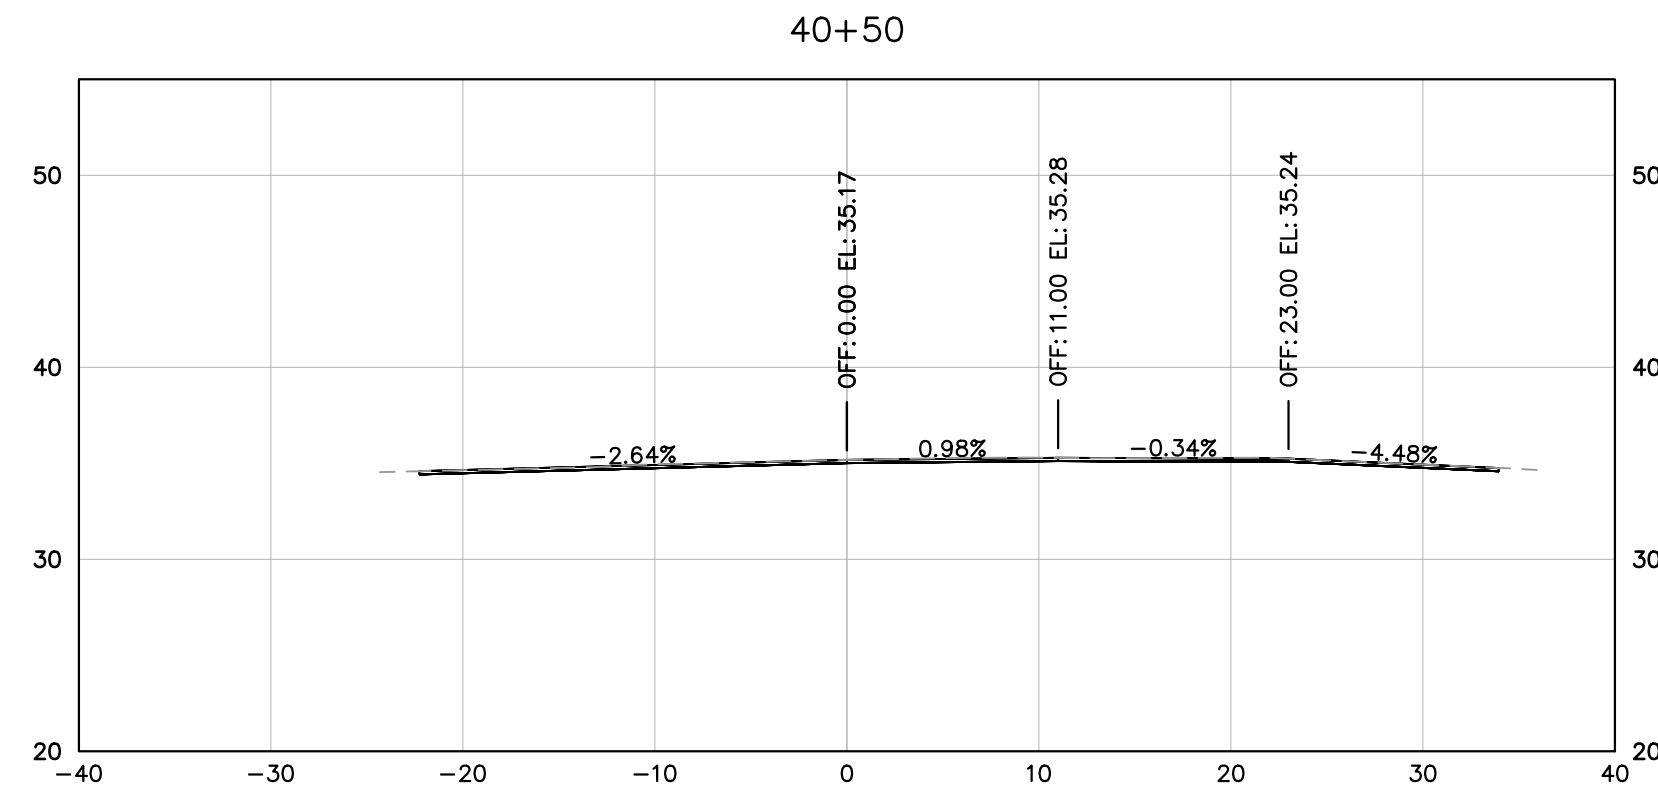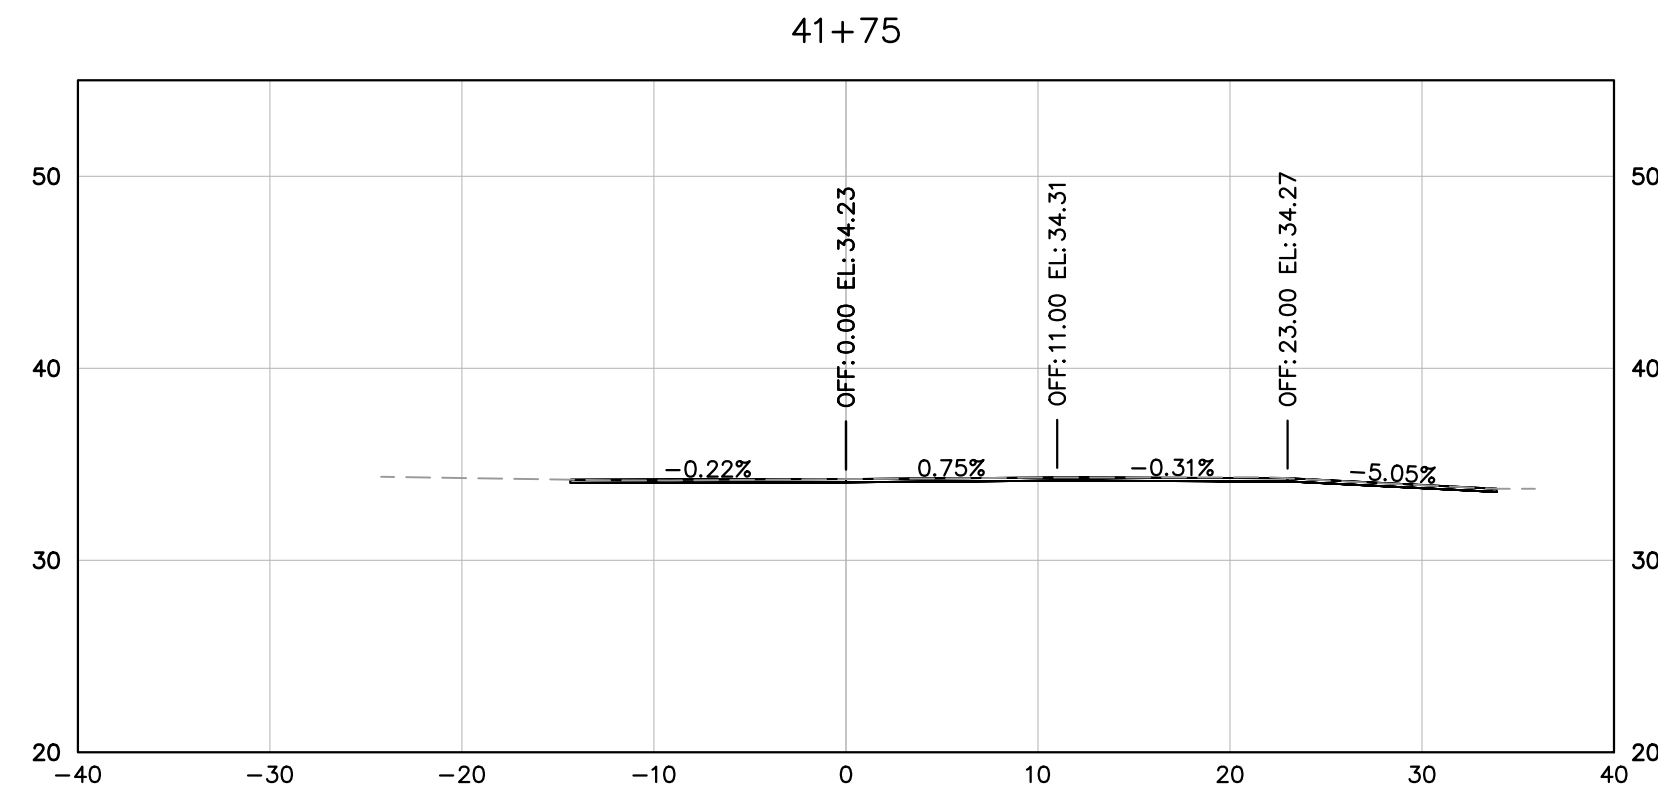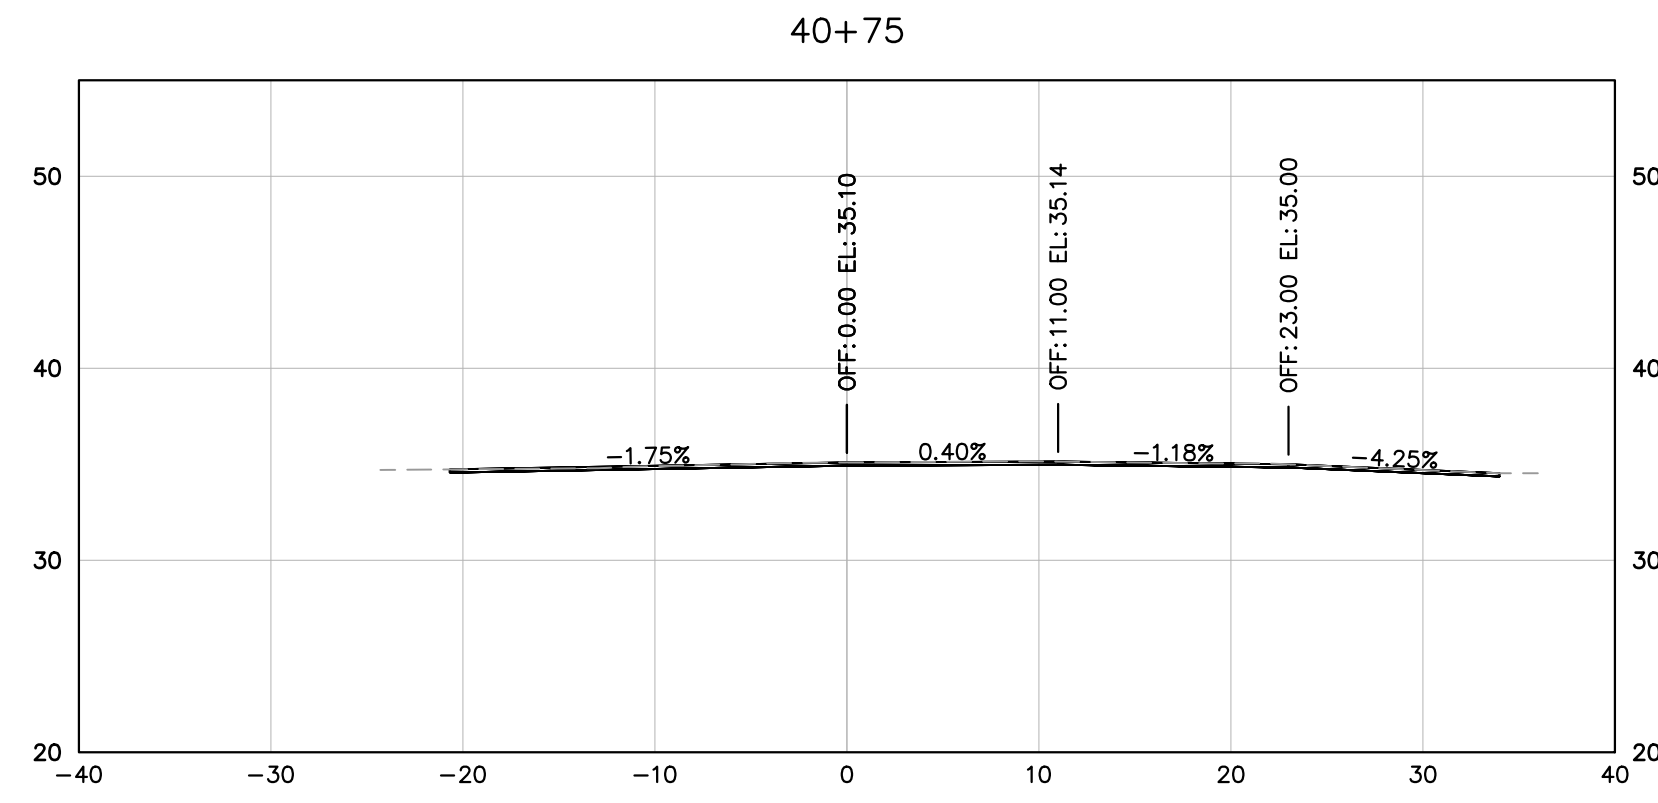

NOTE:

SIDEWALK CROSS SLOPE IS 2%. IN AREAS WHERE THE SIDEWALK IS NOT PERPENDICULAR TO THE ALIGNMENT, THE CROSS SLOPE WILL NOT BE DISPLAYED AS 2% IN THE CROSS SECTION.



© 2022 KIMLEY-HORN AND ASSOCIATES, INC.
4525 MAIN STREET, SUITE 1000, VIRGINIA BEACH, VA 23462
PHONE: 757-213-8600
WWW.KIMLEY-HORN.COM

Kimley-Horn and Associates, Inc.
Virginia Beach, Virginia
Roadway Engineer

KHA PROJECT	117032020
DATE	7/31/2023
SCALE	AS SHOWN
DESIGNED BY	APF
DRAWN BY	DFL
CHECKED BY	WFM

CROSS SECTIONS
MAIN STREET

SMITHFIELD SIDEWALK
IMPROVEMENTS
PREPARED FOR
ISLE OF WIGHT COUNTY









SMITHFIELD VIRGINIA

SHEET NUMBER
XS-6

No.	REVISIONS	DATE

Plotted By: Marquis, Caroline. Sheet: SMITHFIELD SIDEWALK Layout: XS-7 August 02, 2023 01:40:52pm K:\VAB_RDWVA\17032020 - Smithfield Sidewalk\Design\PlanSheets\CROSS SECTIONS_MAIN.dwg

This document, together with the concepts and designs presented herein, is an instrument of service, is intended only for the specific purpose and client for which it was prepared. Reuse of and improper reliance on this document without written authorization and adaptation by Kimley-Horn and Associates, Inc. shall be without liability to Kimley-Horn and Associates, Inc.

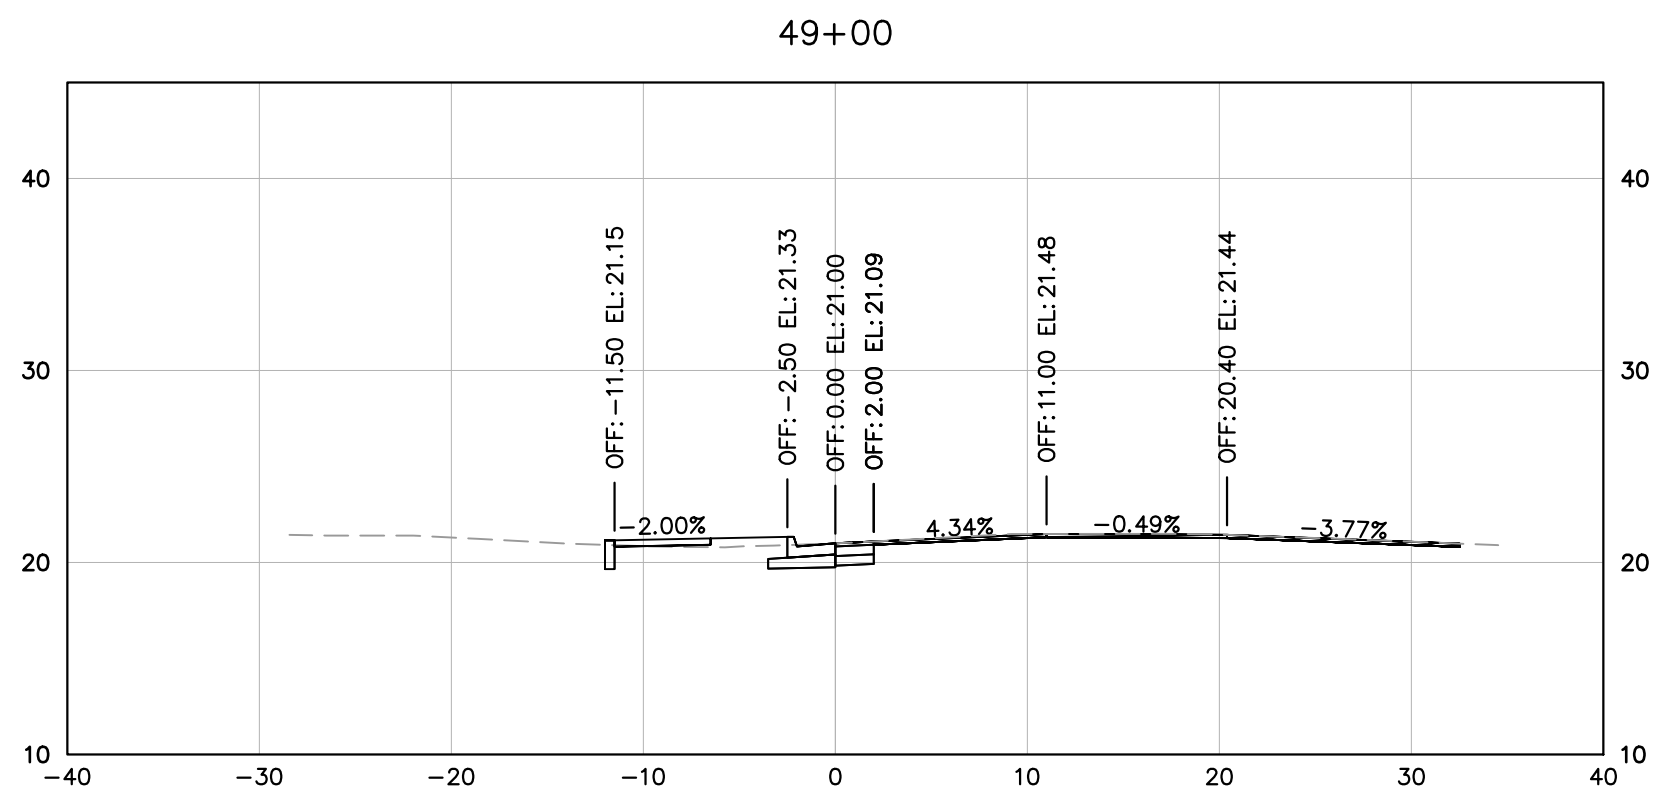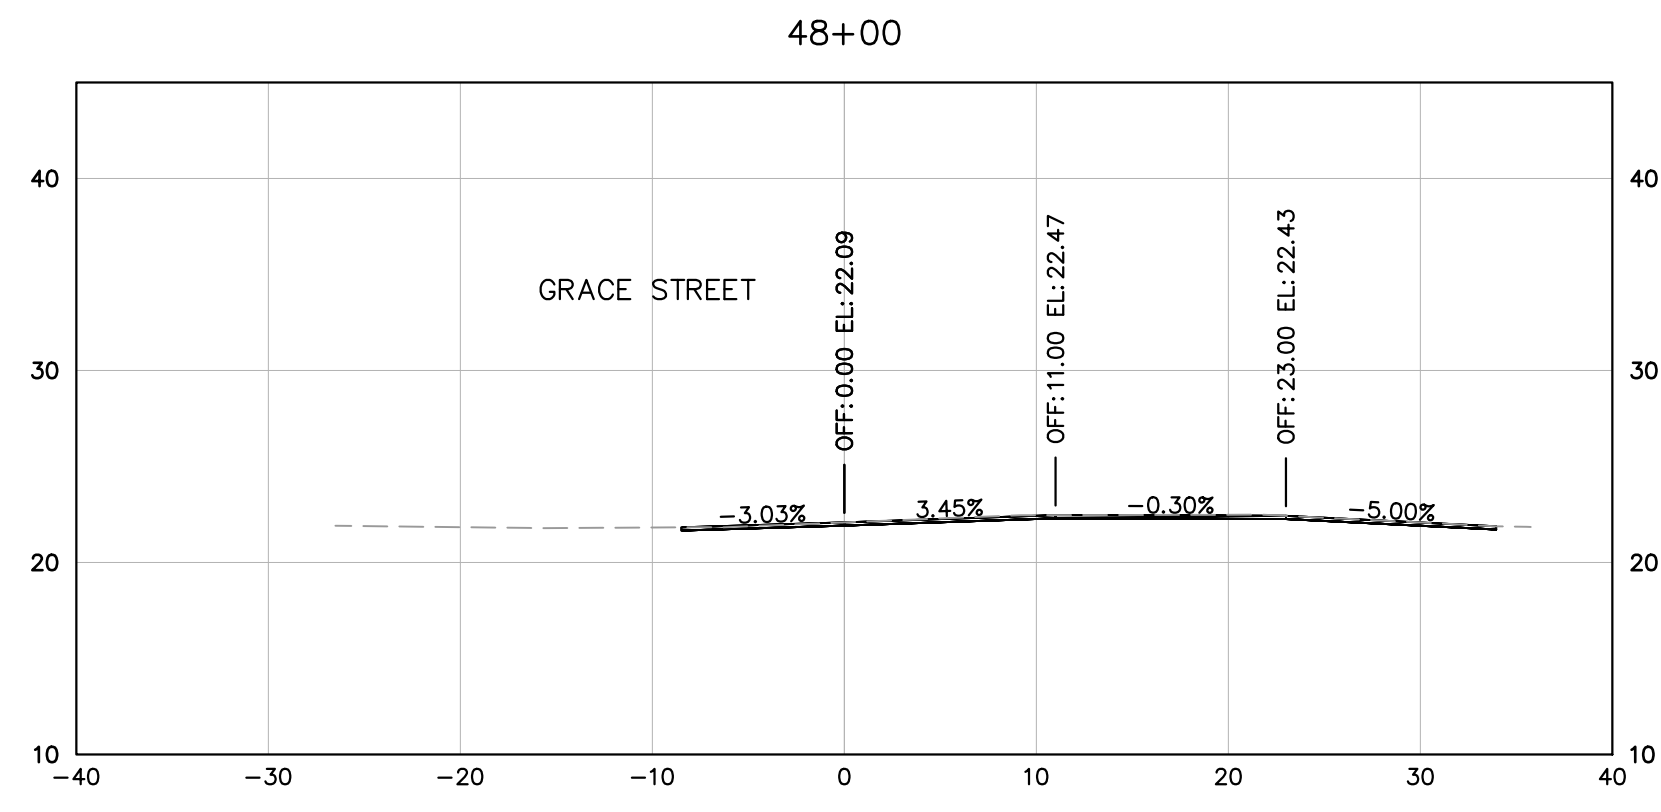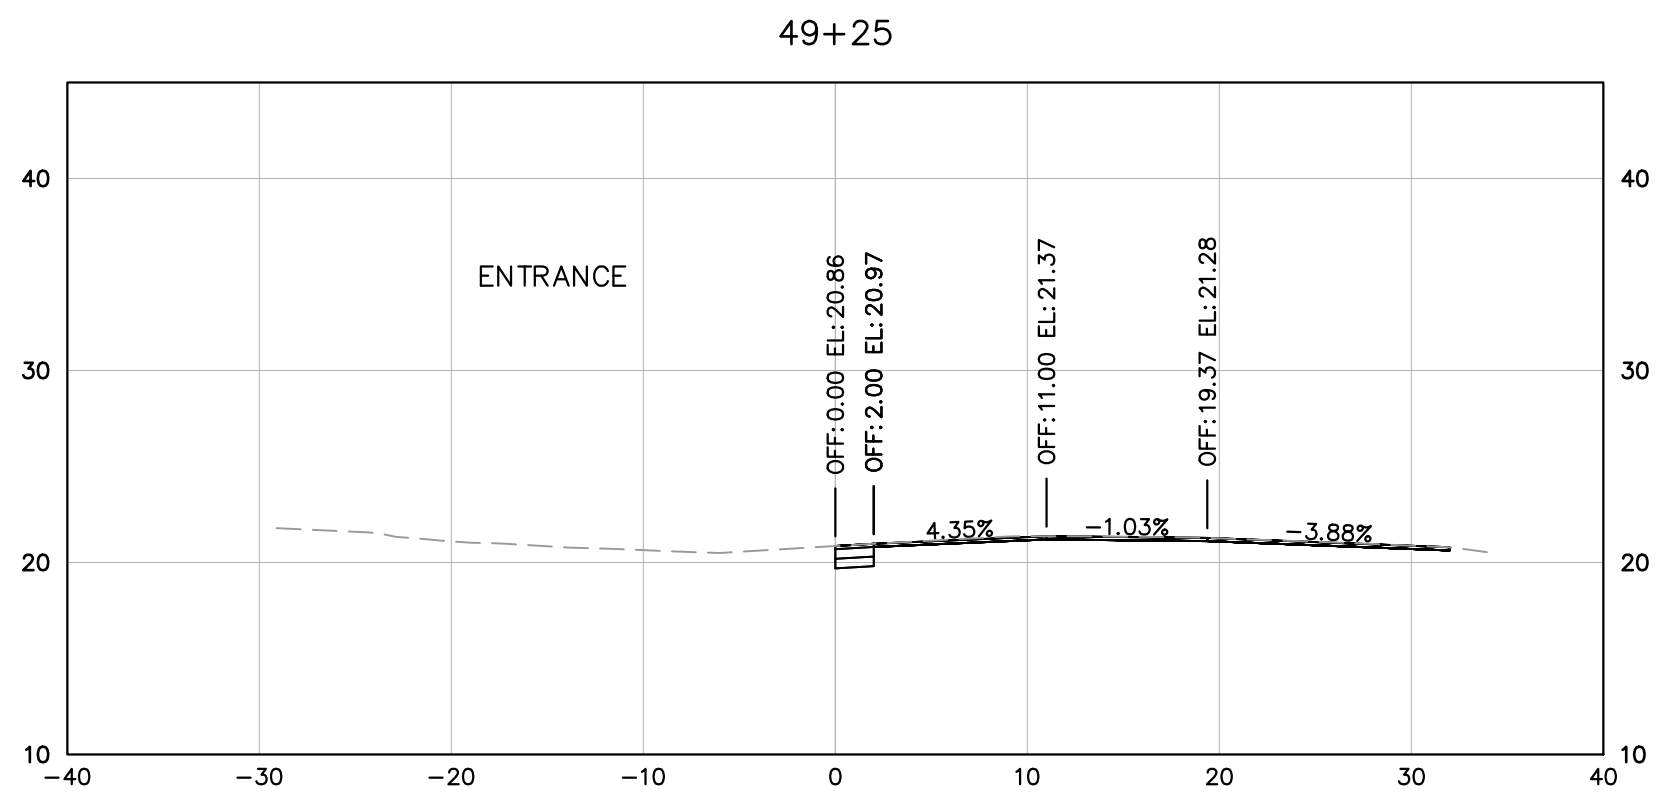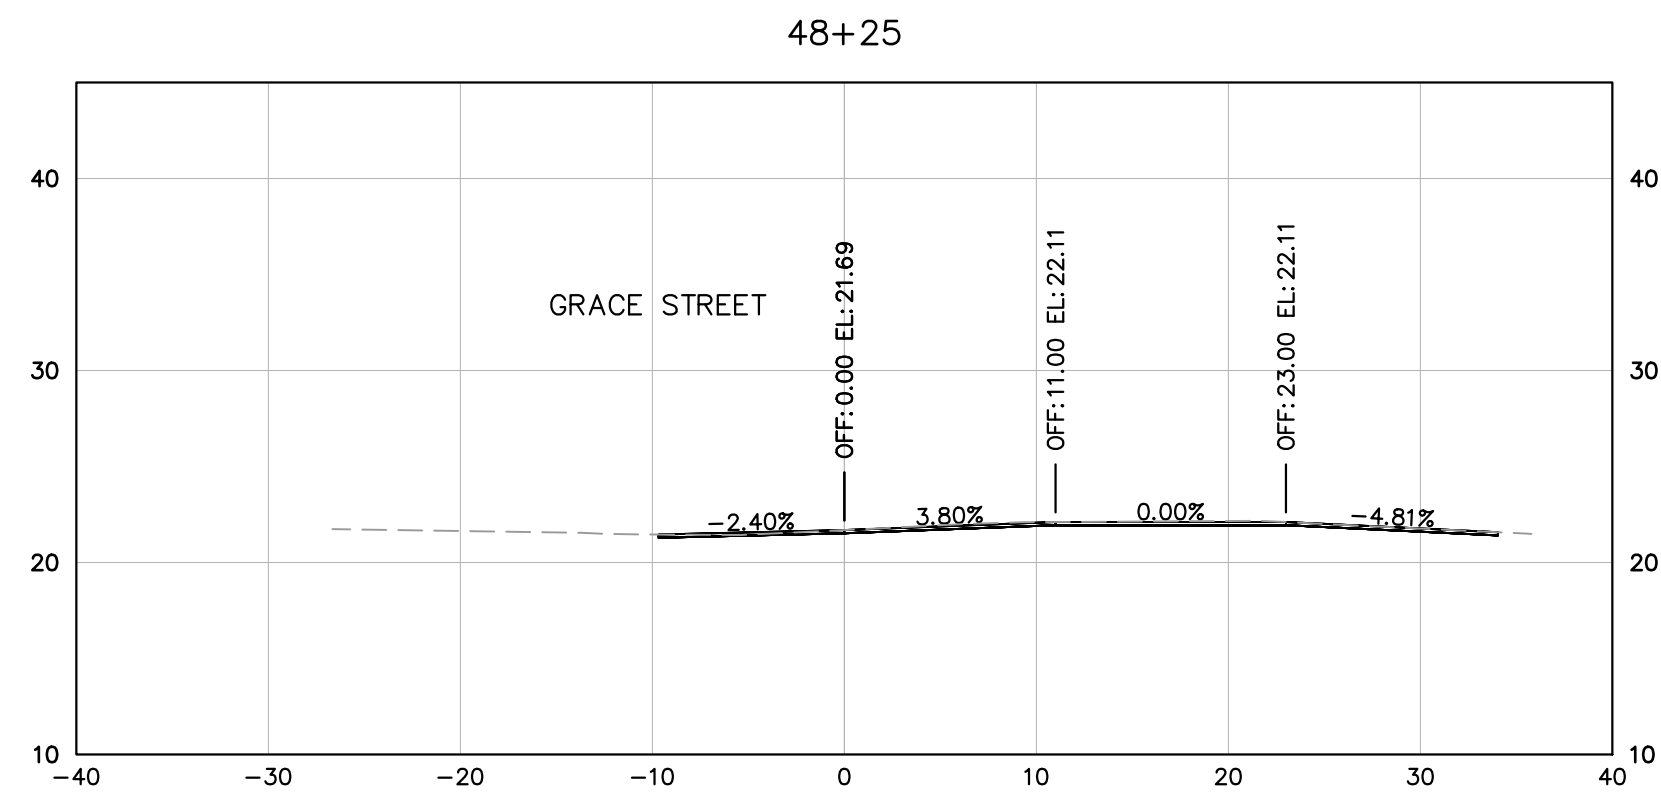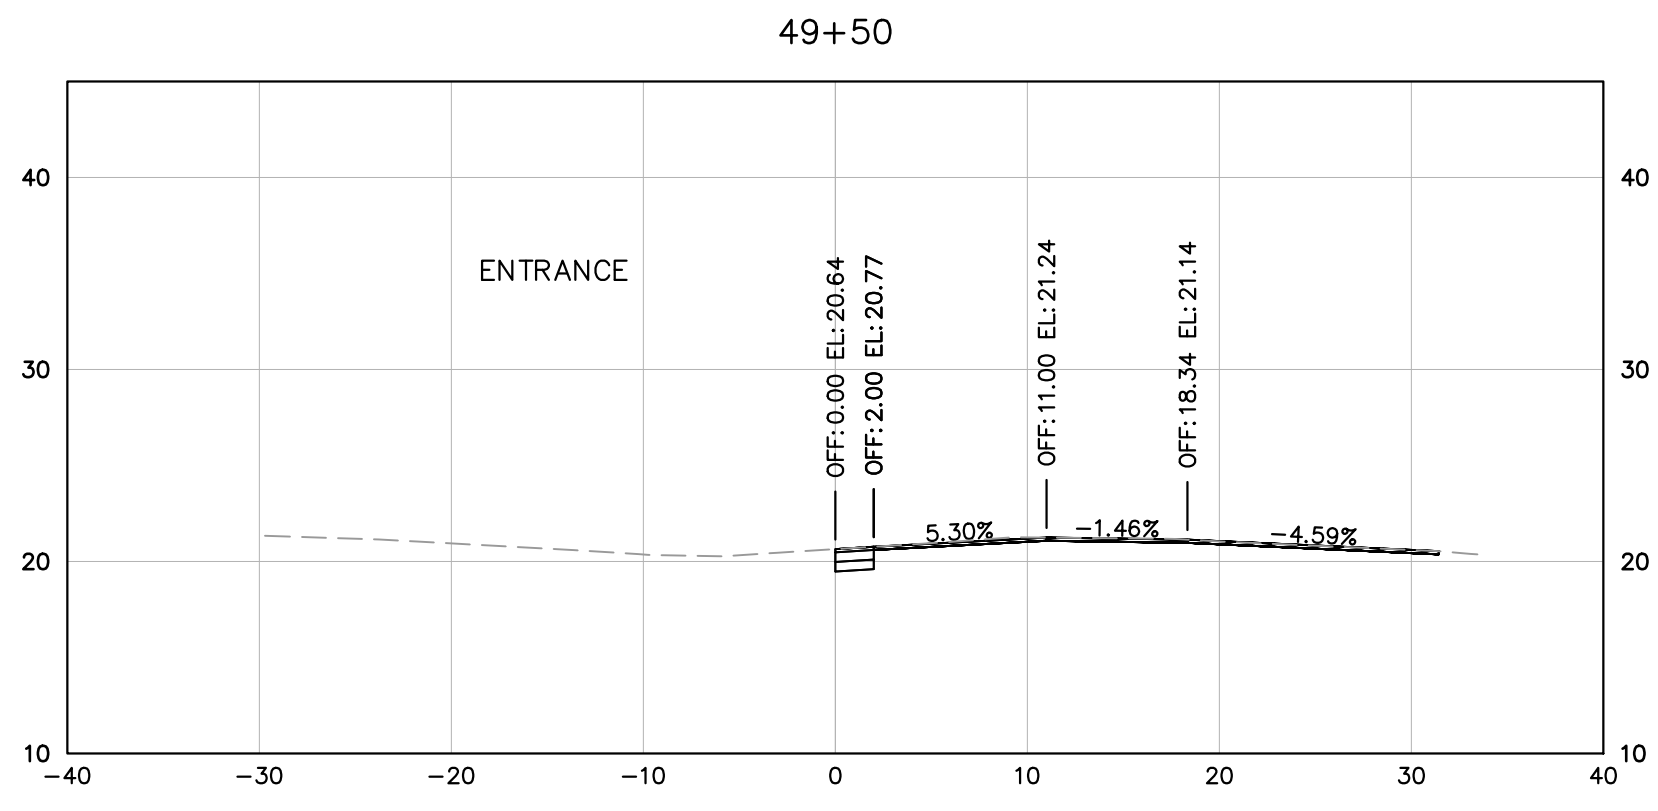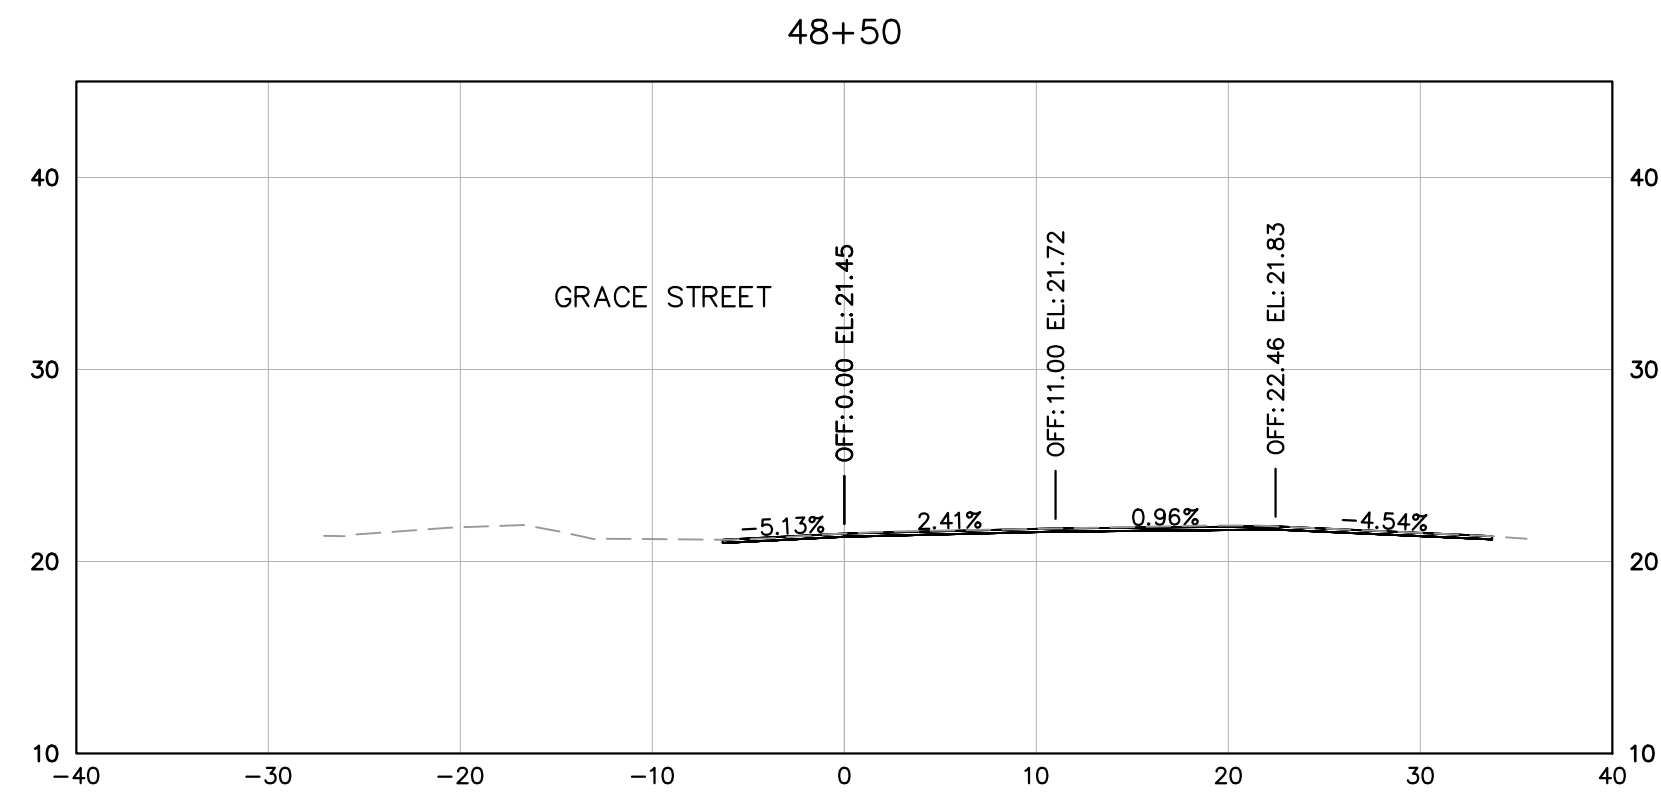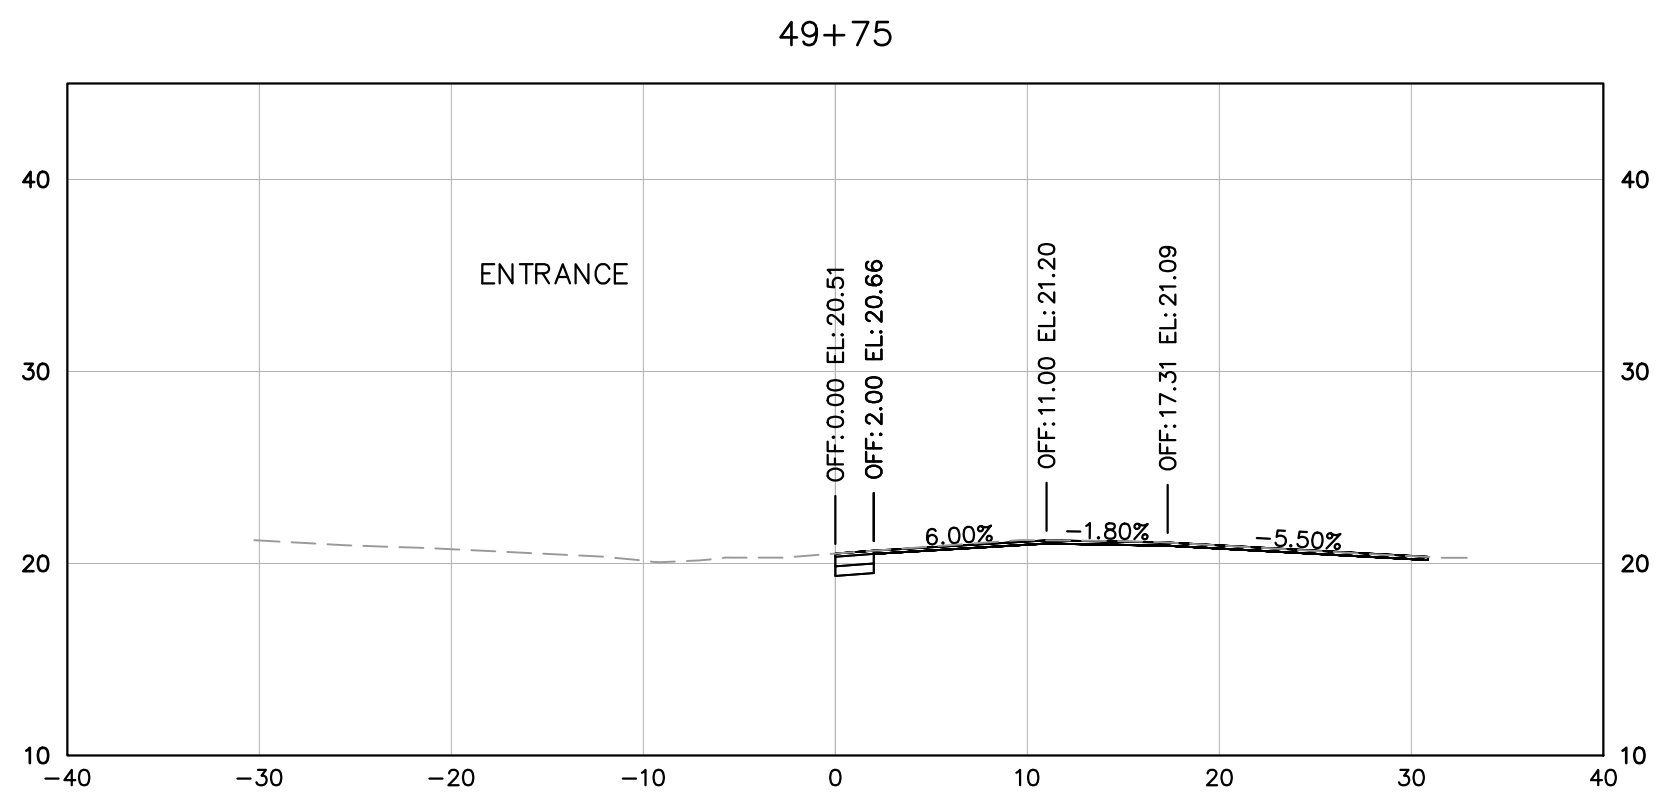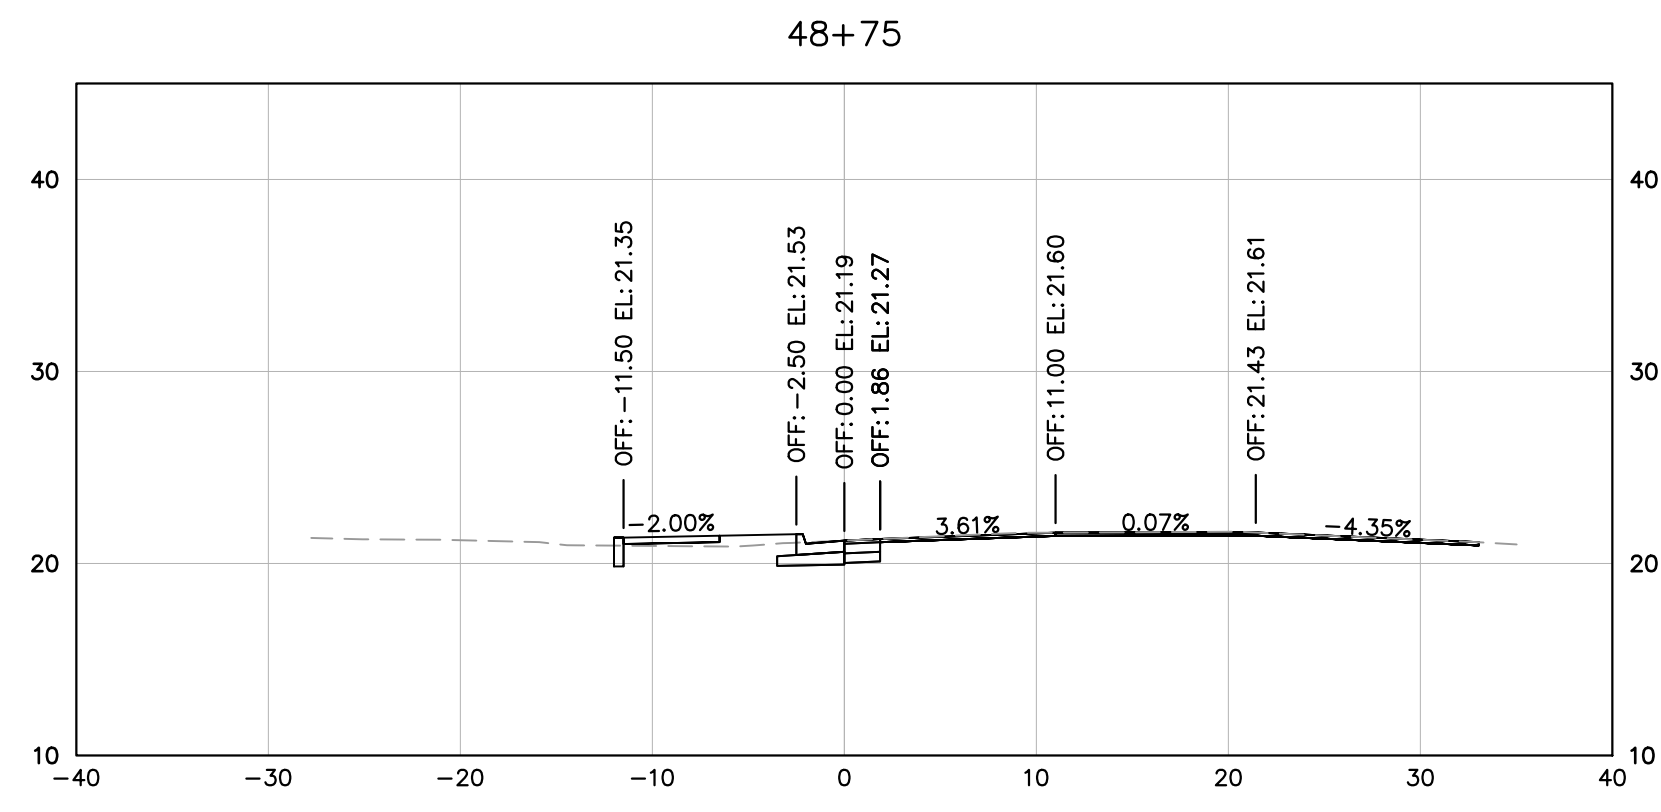

© 2022 KIMLEY-HORN AND ASSOCIATES, INC.
4525 MAIN STREET, SUITE 1000, VIRGINIA BEACH, VA 23462
PHONE: 757-213-8600
WWW.KIMLEY-HORN.COM

Kimley-Horn and Associates, Inc.
Virginia Beach, Virginia
Roadway Engineer






KHA PROJECT	DATE	SCALE	DESIGNED BY	DRAWN BY	CHECKED BY
117032020	7/31/2023	AS SHOWN	APF	DFL	WFM

**CROSS SECTIONS
MAIN STREET**

SMITHFIELD SIDEWALK
IMPROVEMENTS
PREPARED FOR
ISLE OF WIGHT COUNTY

SMITHFIELD VIRGINIA

SHEET NUMBER	DATE
XS-7	

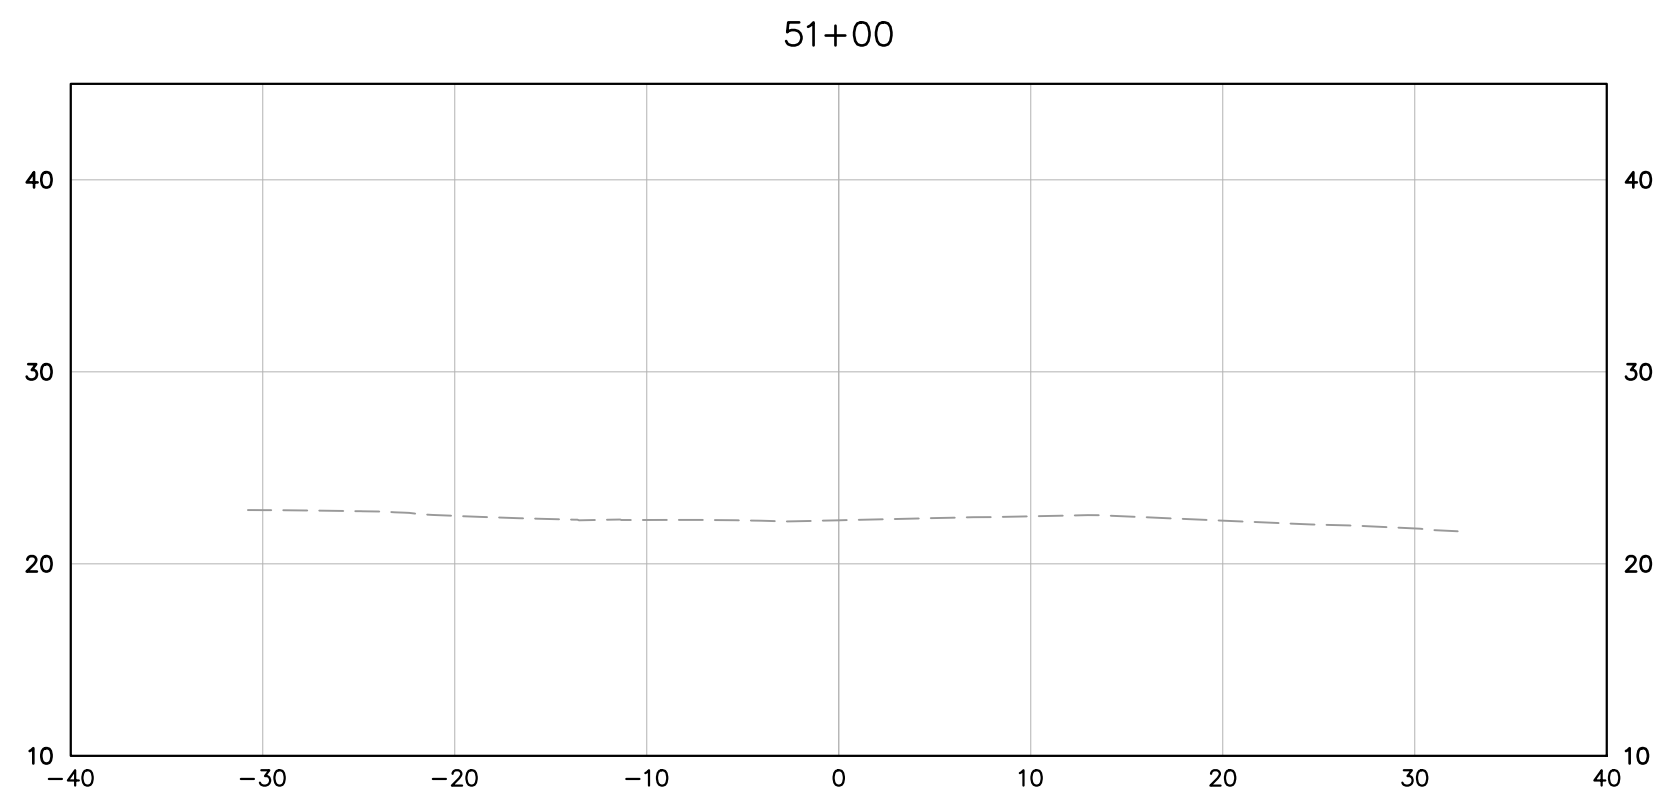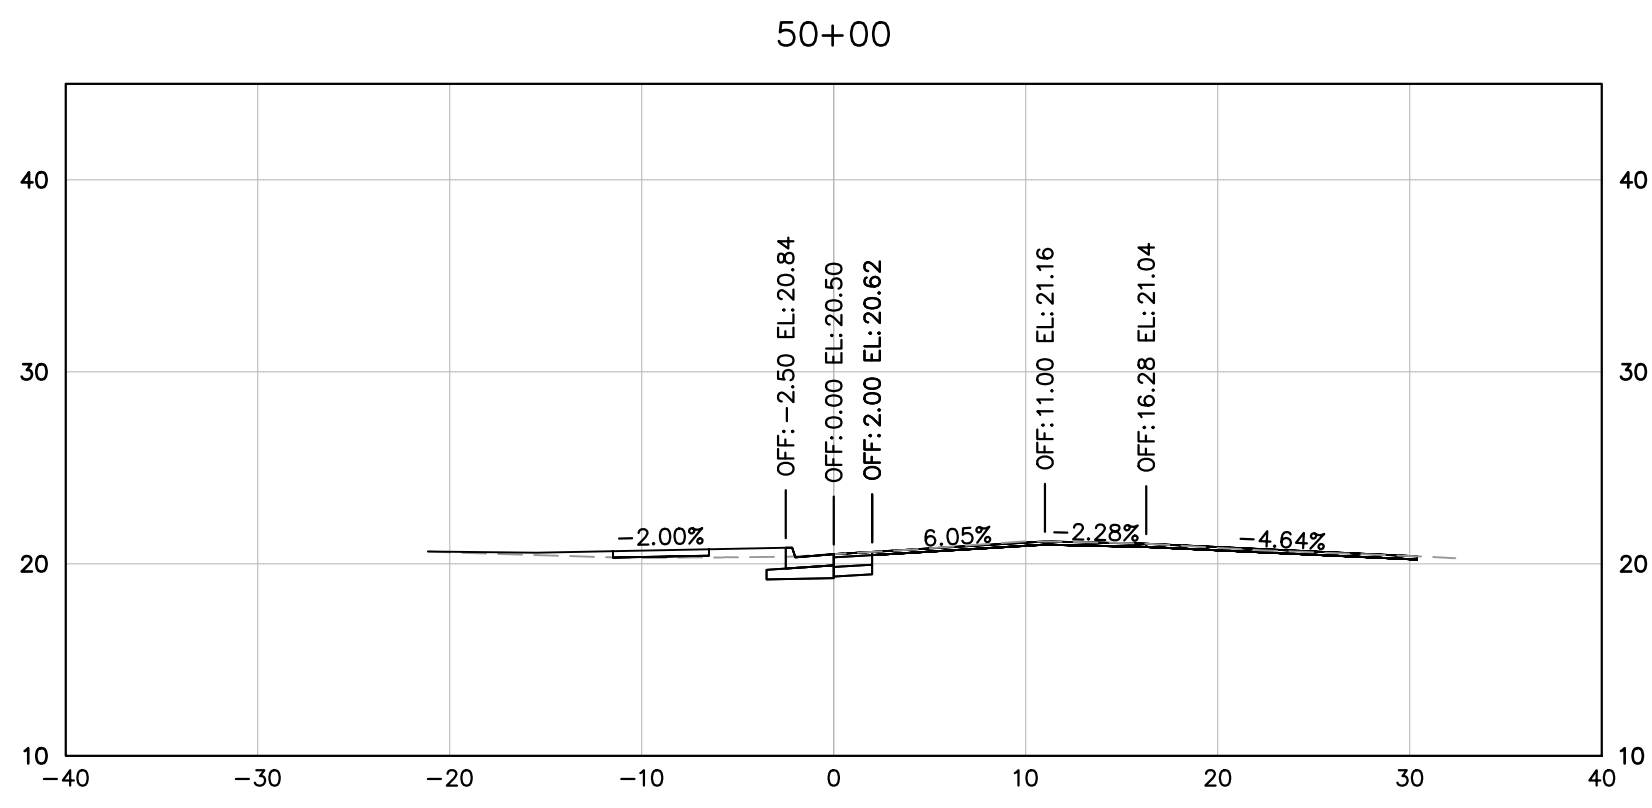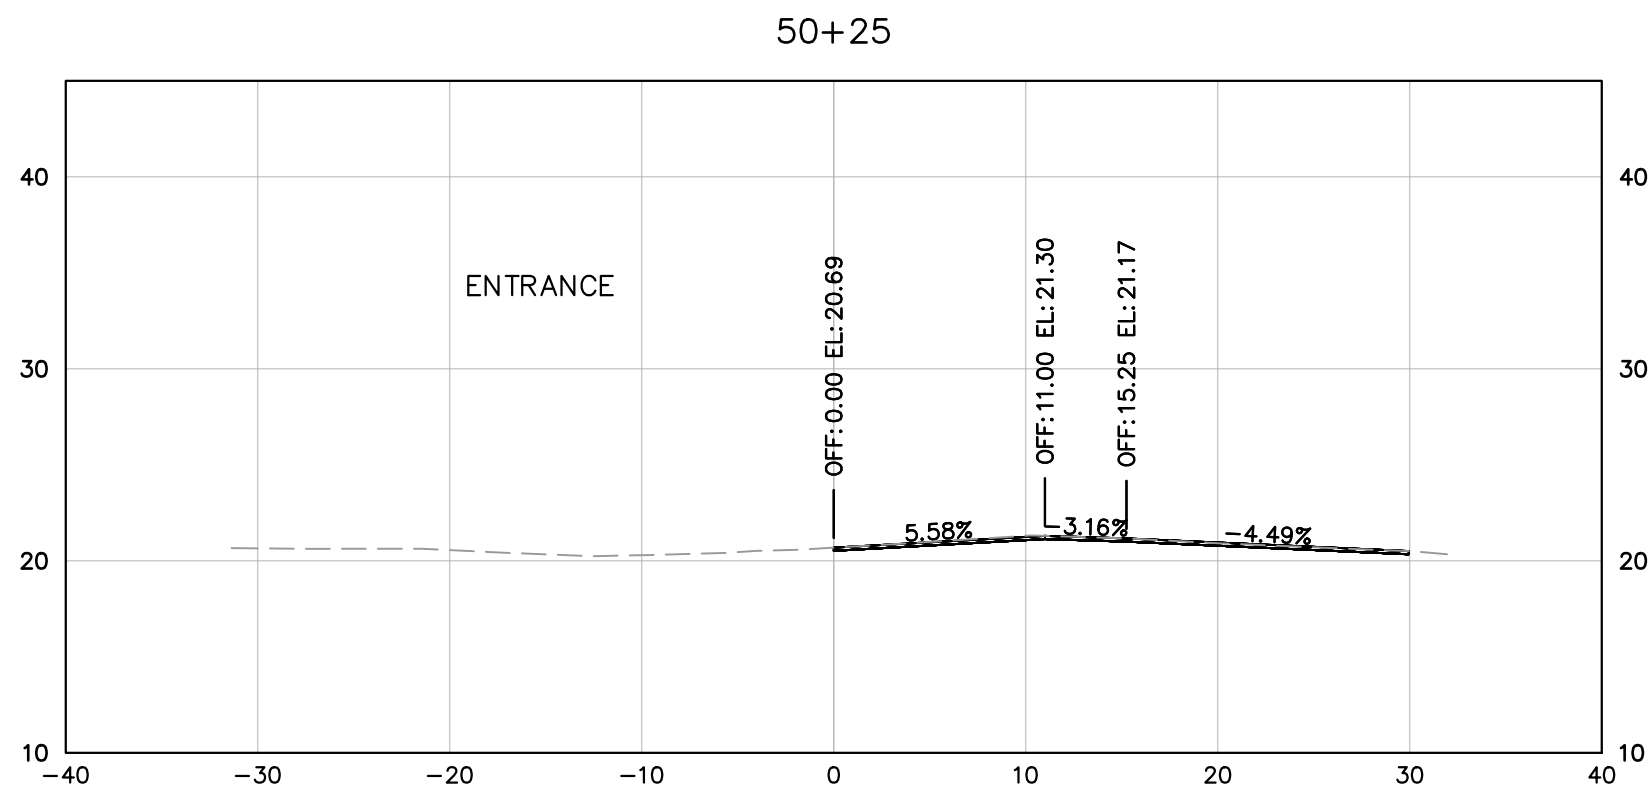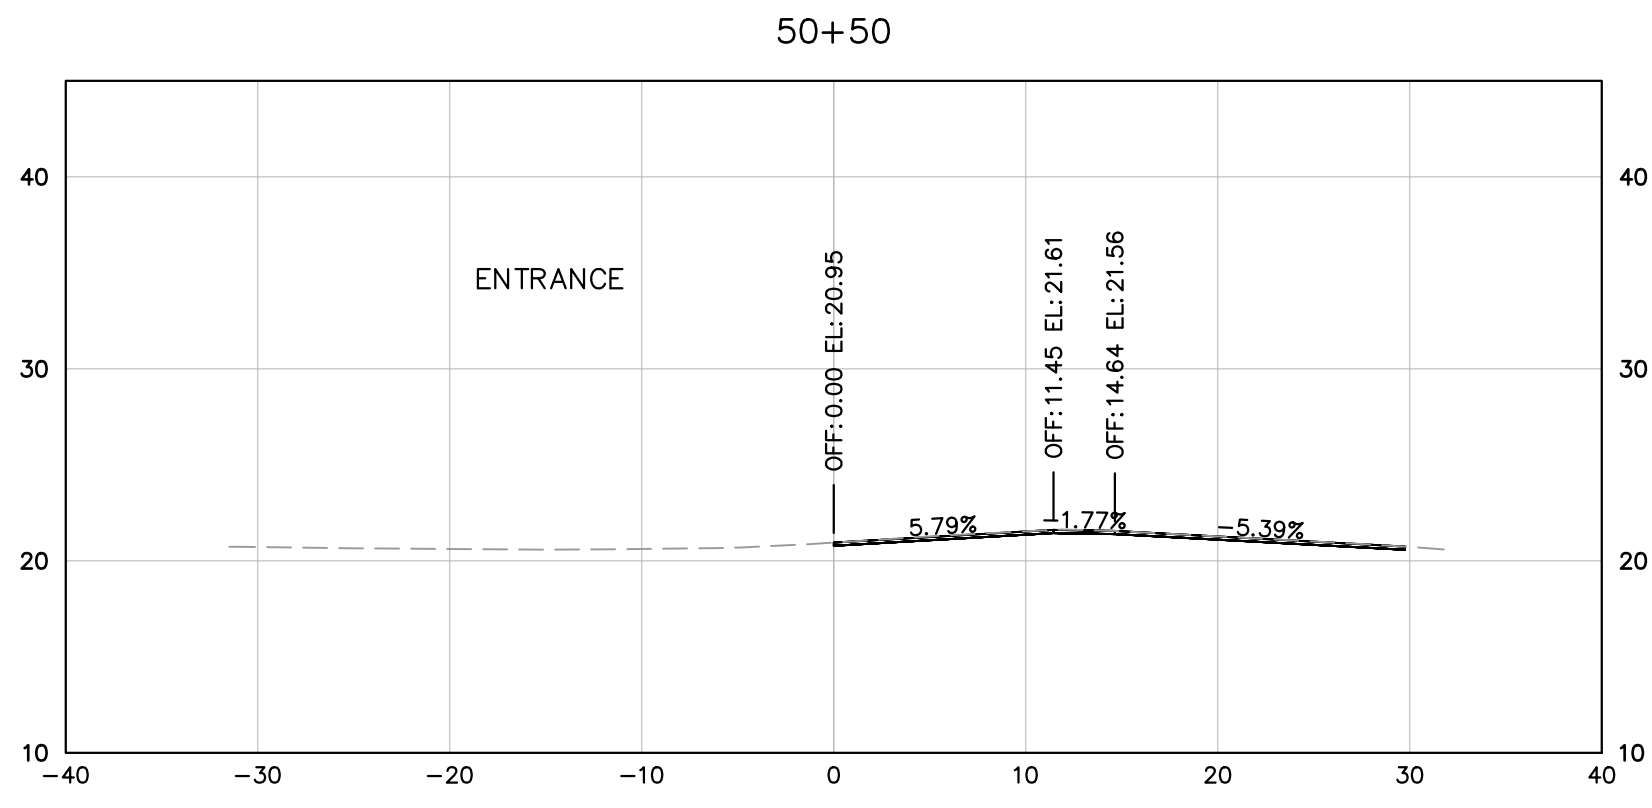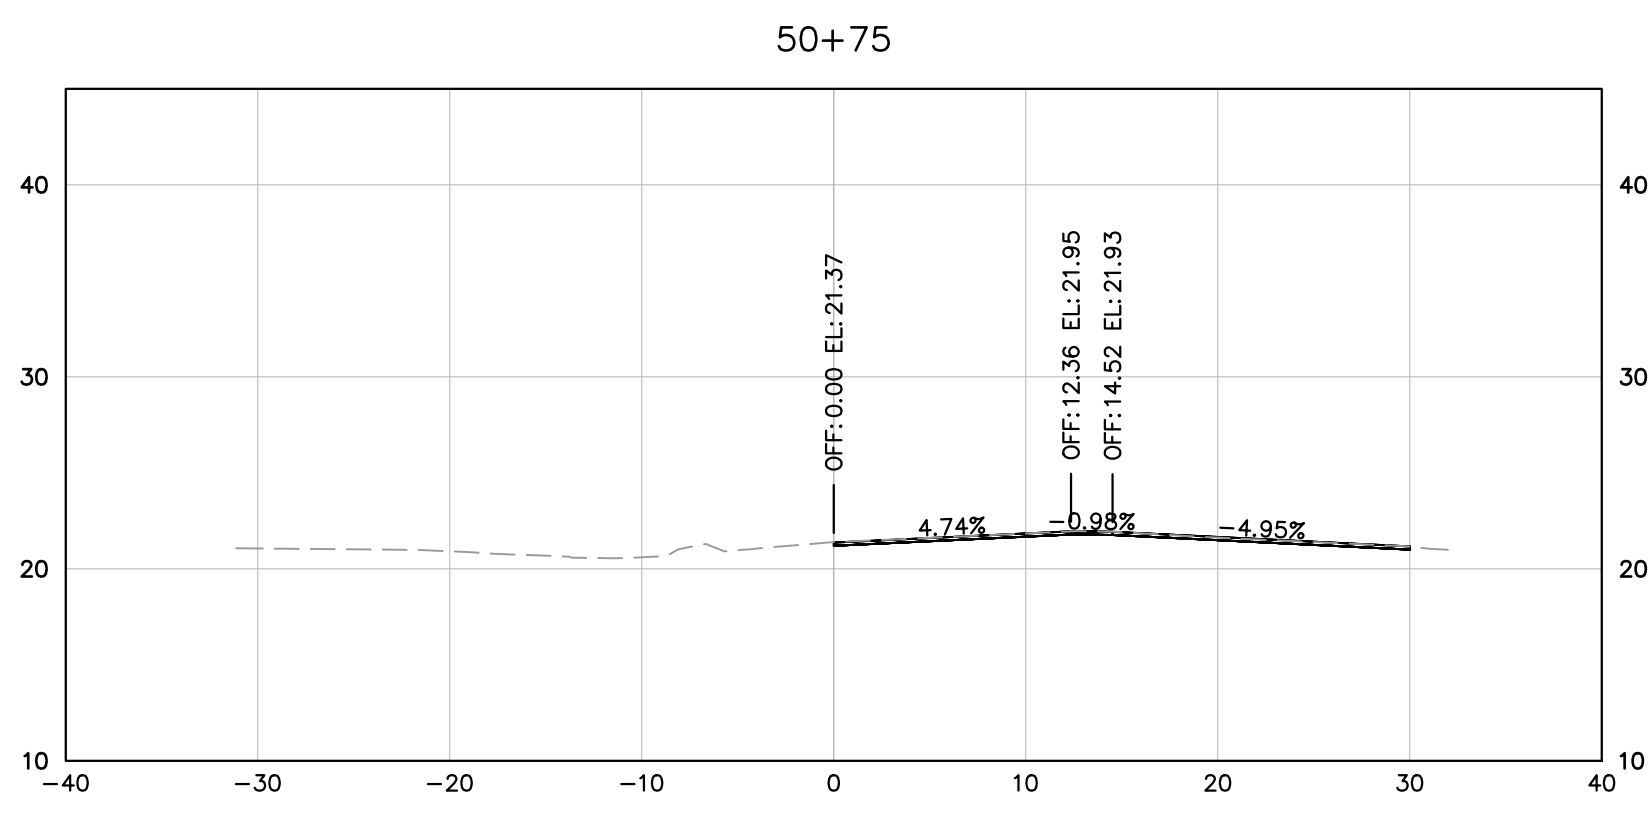

No.	REVISIONS	DATE

© 2022 KIMLEY-HORN AND ASSOCIATES, INC.
 4525 MAIN STREET, SUITE 1000, VIRGINIA BEACH, VA 23462
 PHONE: 757-213-8600
 WWW.KIMLEY-HORN.COM










Kimley-Horn and Associates, Inc.
 Virginia Beach, Virginia
 Roadway Engineer

KHA PROJECT	117032020
DATE	7/31/2023
SCALE	AS SHOWN
DESIGNED BY	APF
DRAWN BY	DFL
CHECKED BY	WFM

CROSS SECTIONS
 MAIN STREET

SMITHFIELD SIDEWALK
 IMPROVEMENTS
 PREPARED FOR
 ISLE OF WIGHT COUNTY

SMITHFIELD VIRGINIA

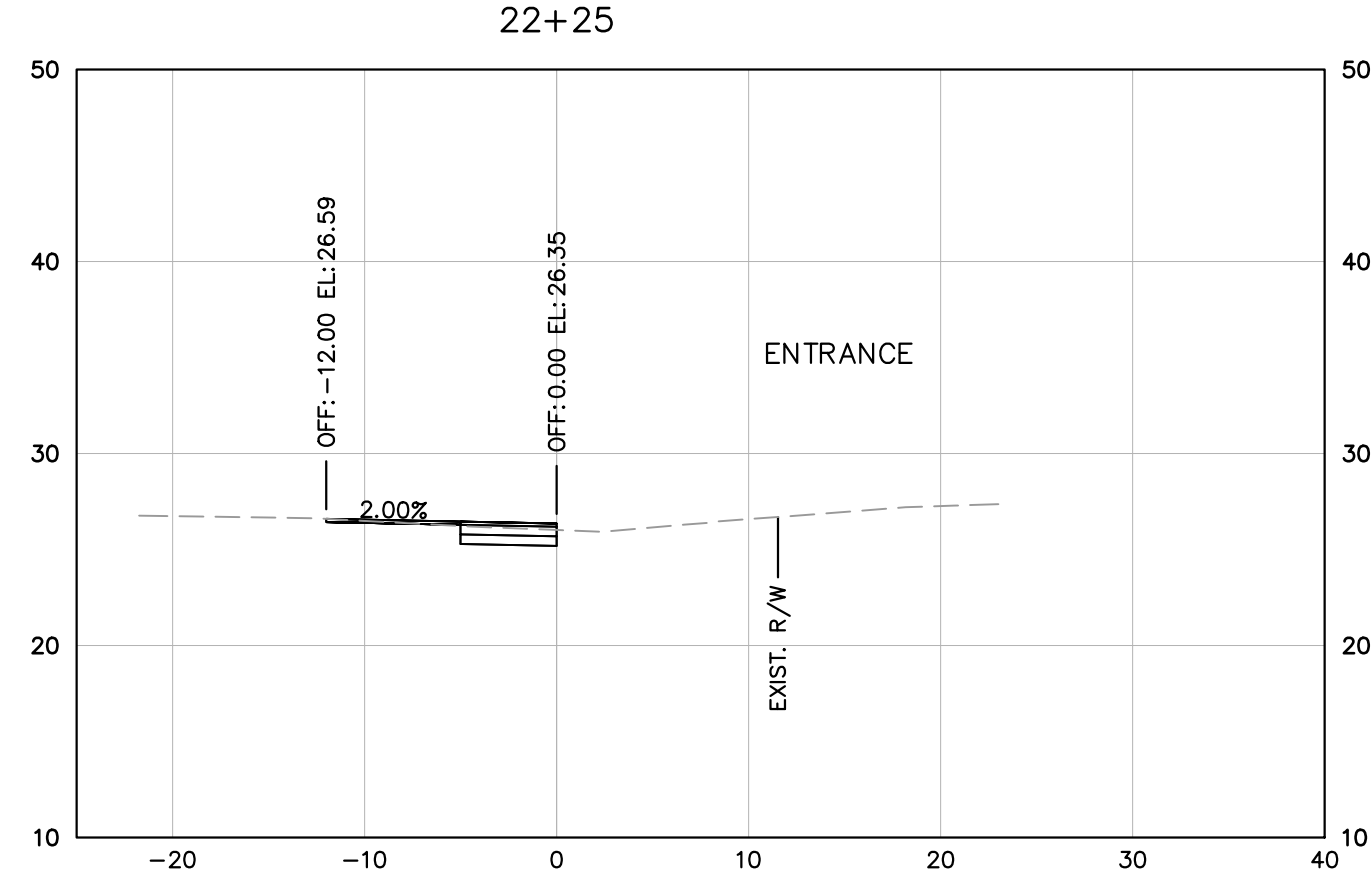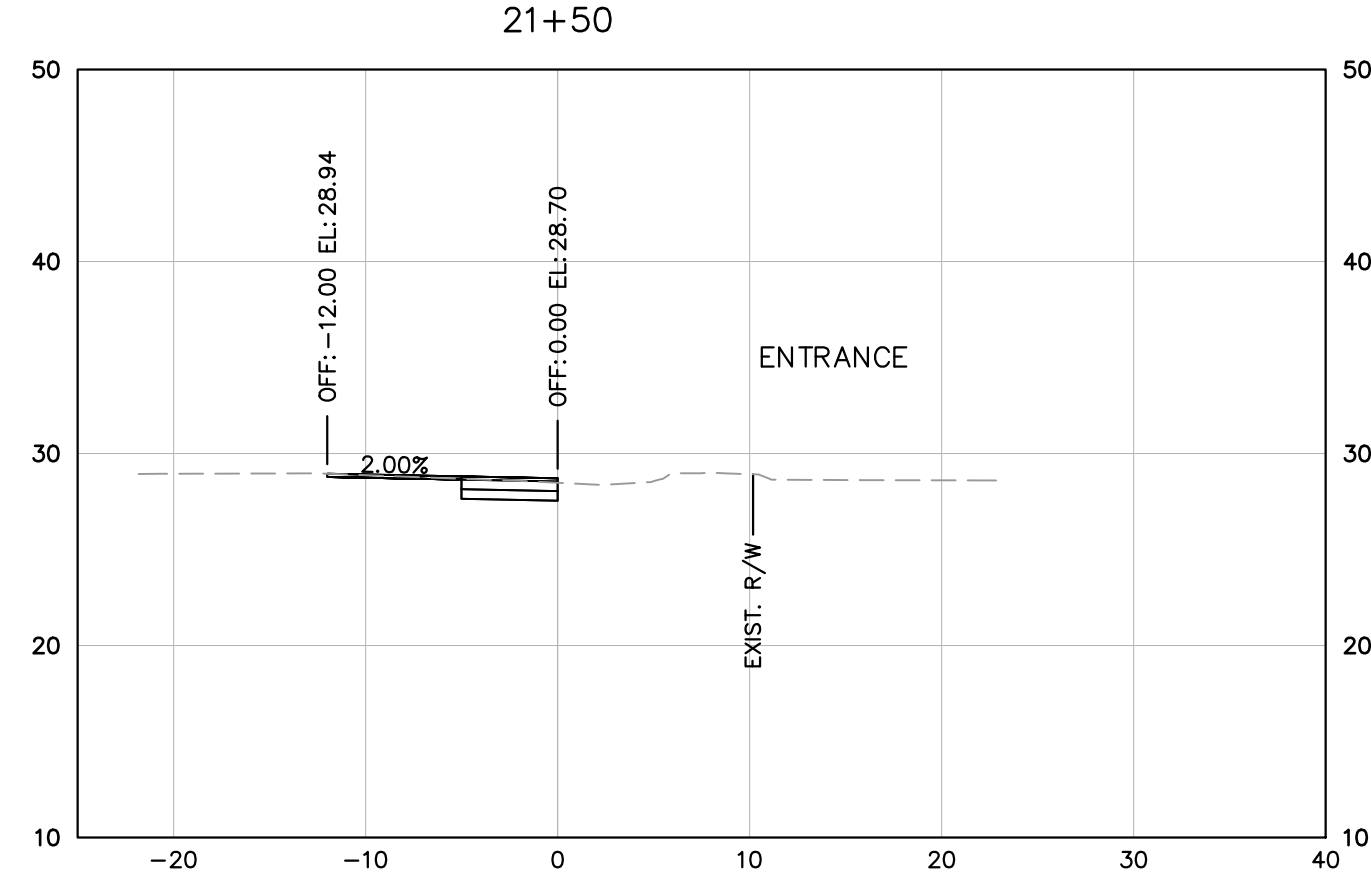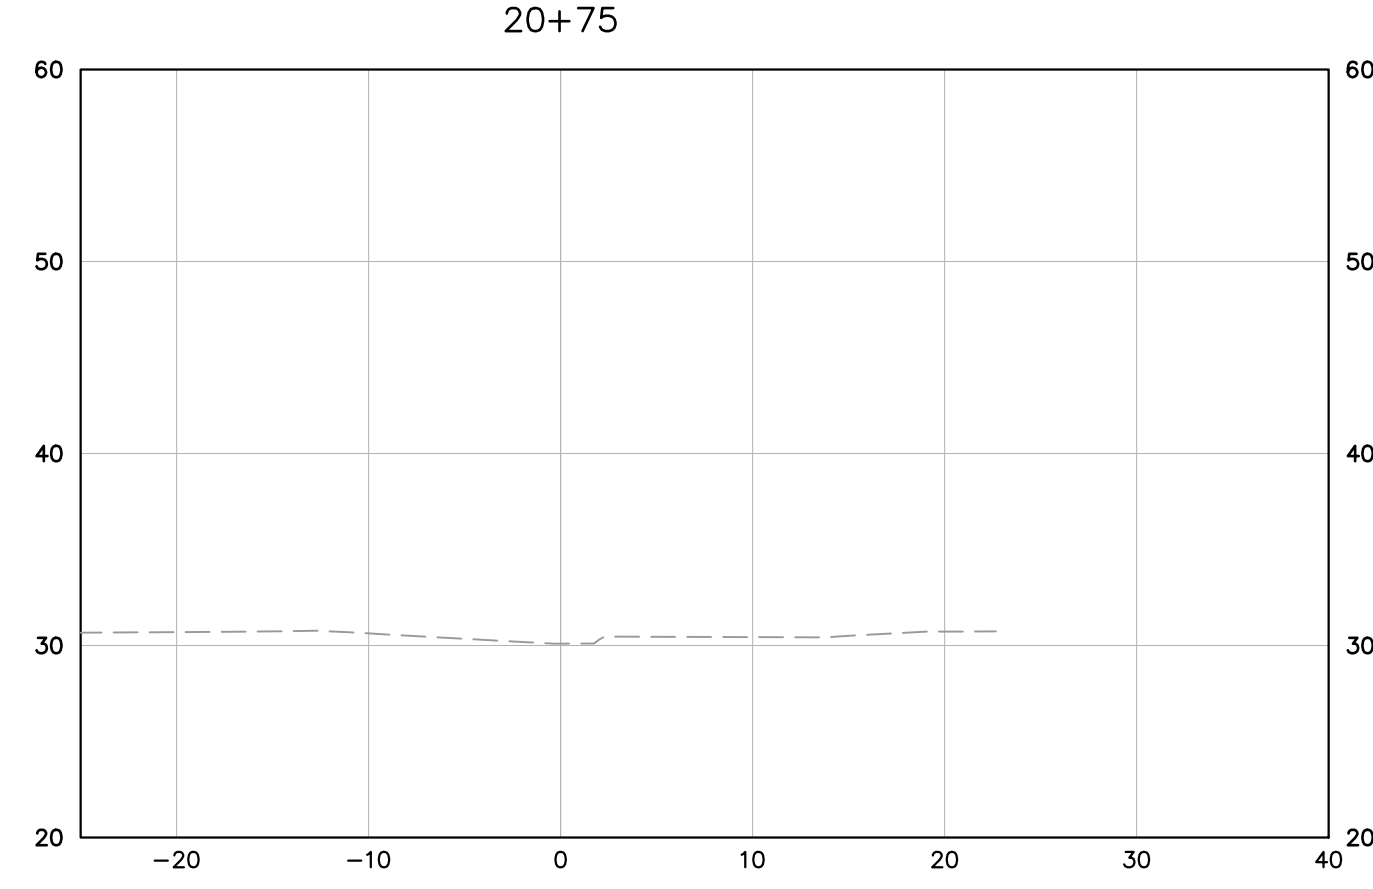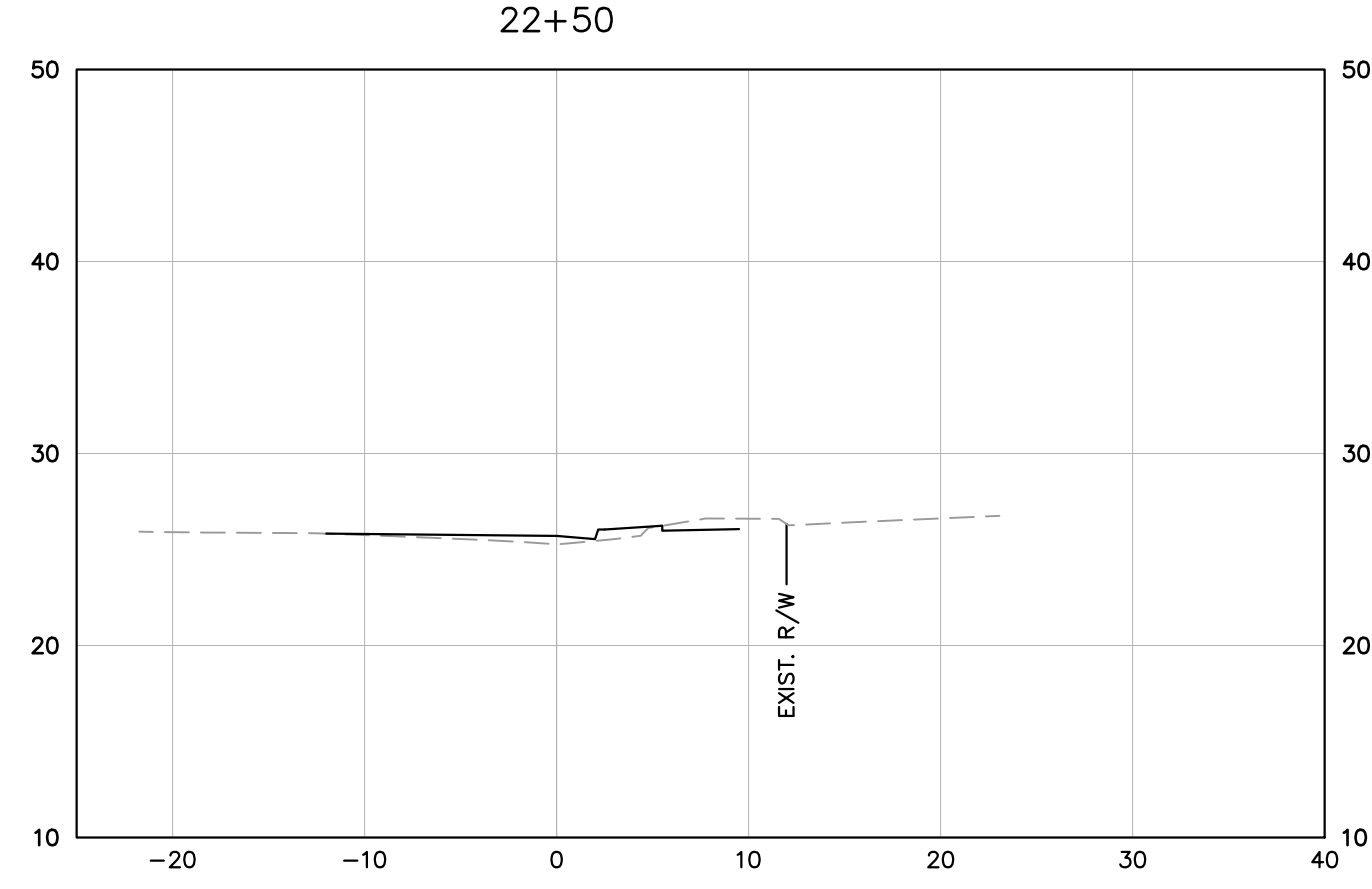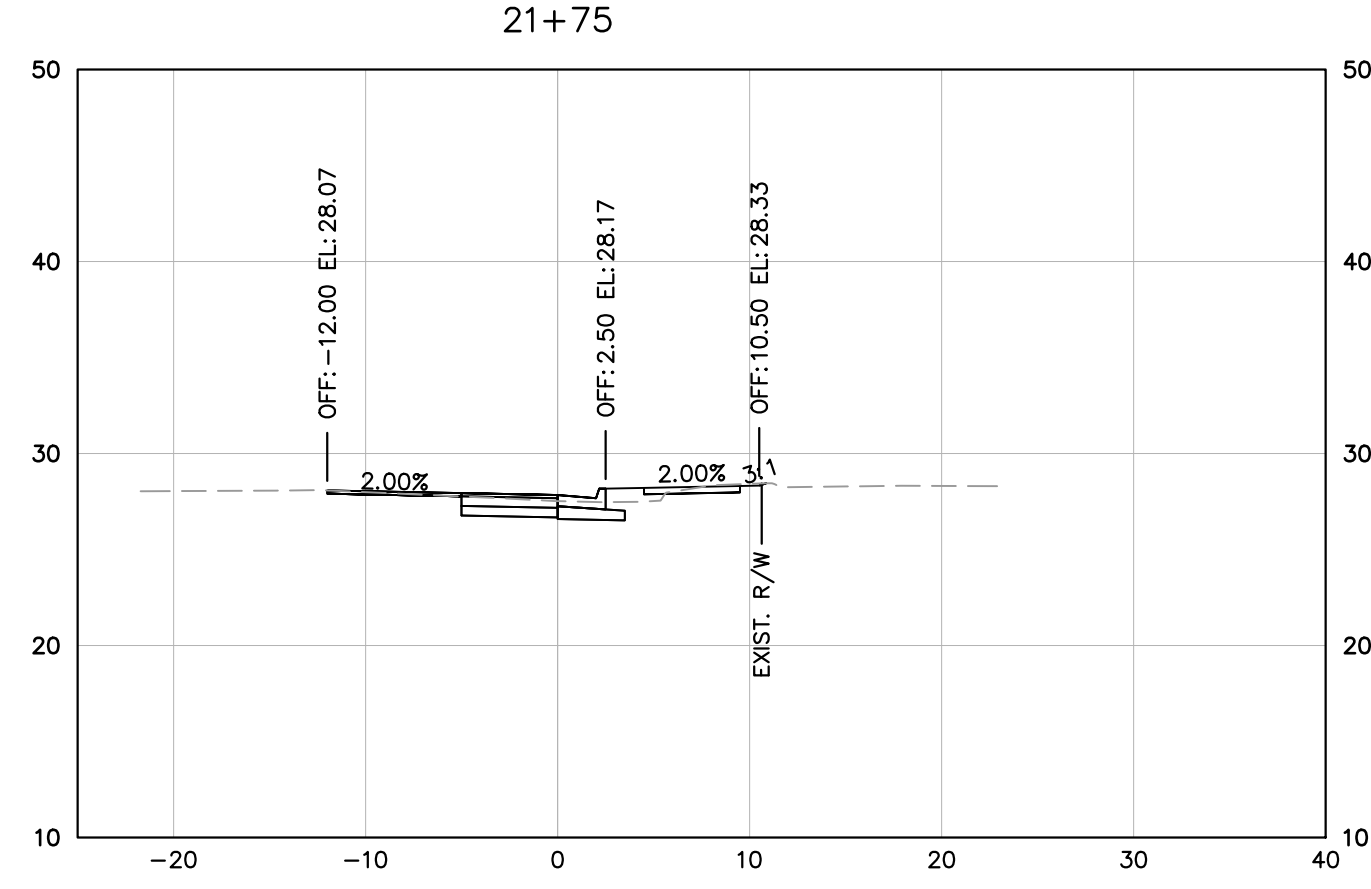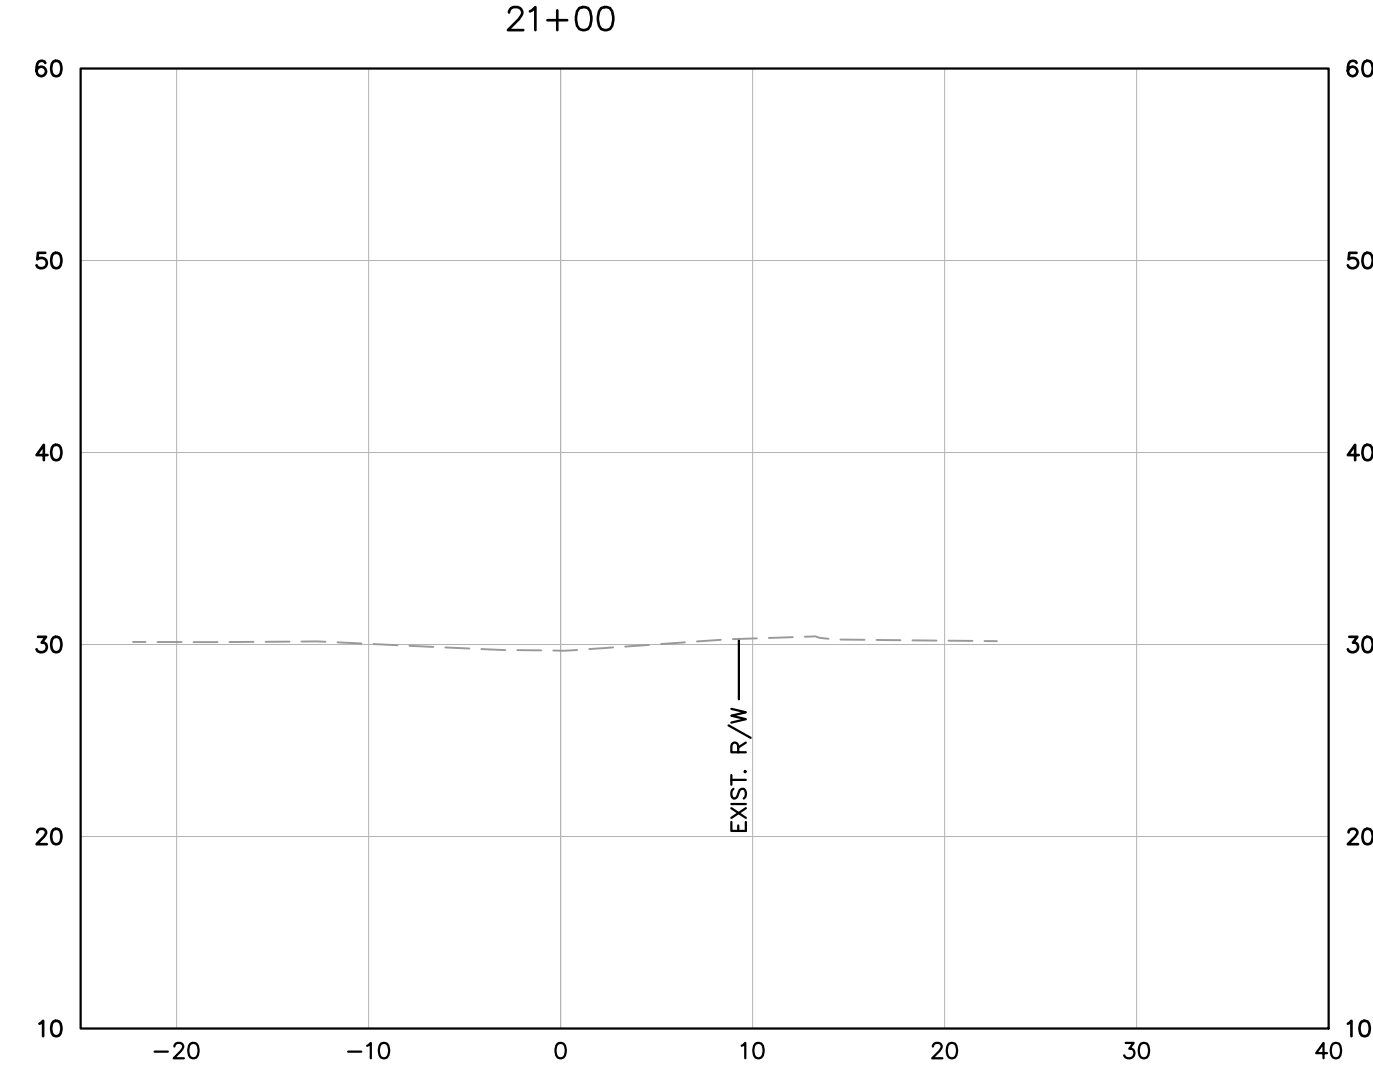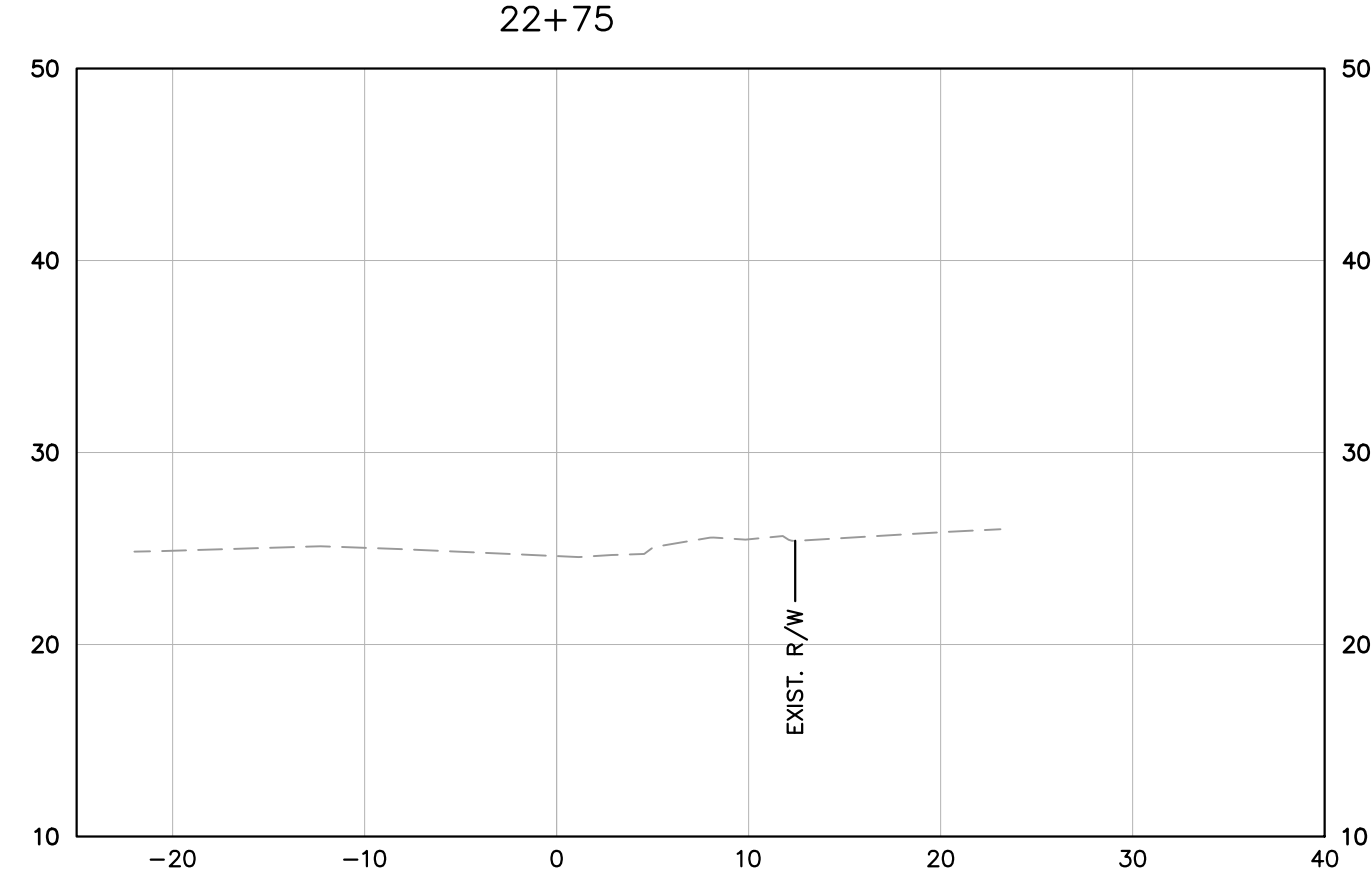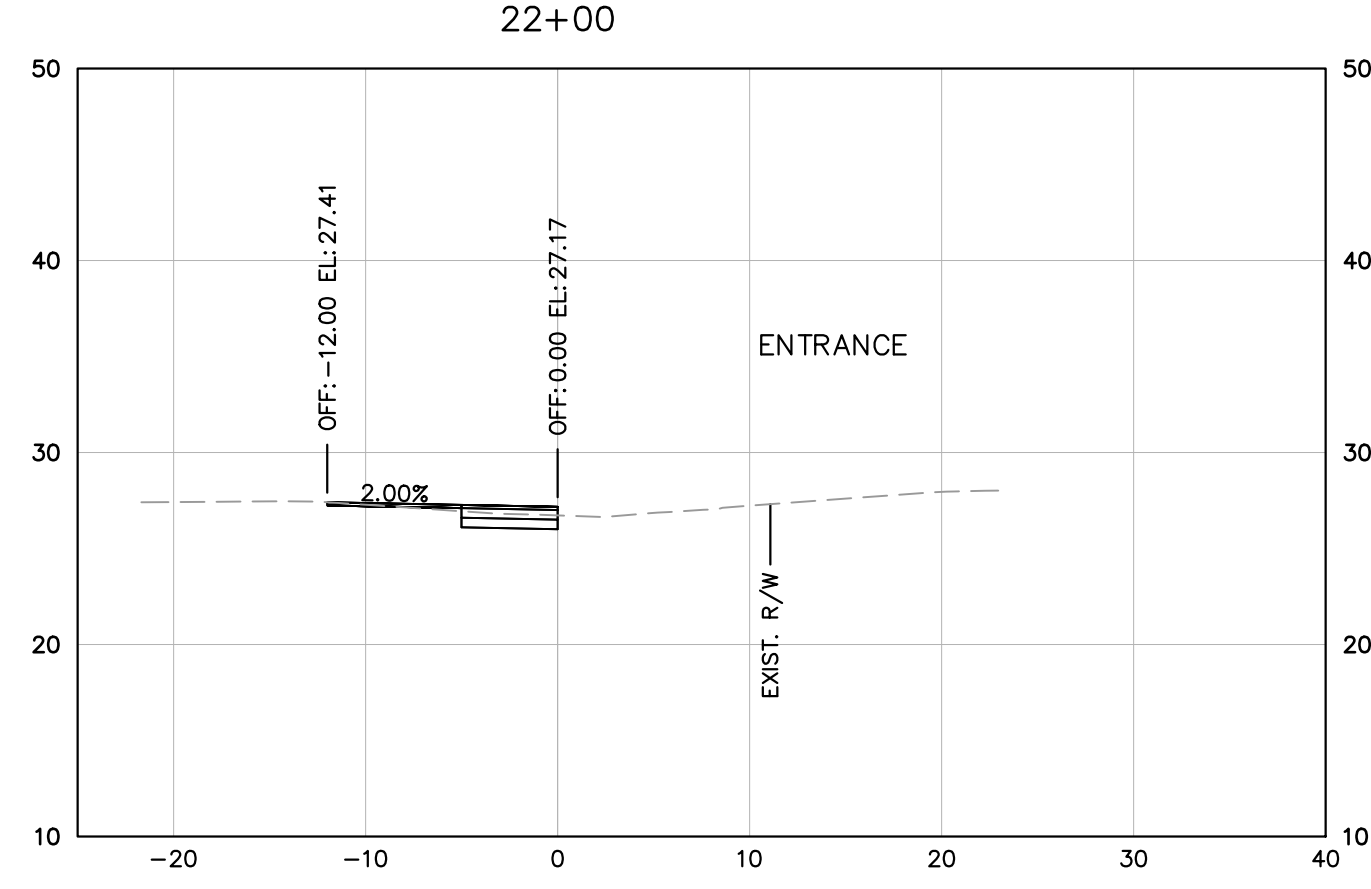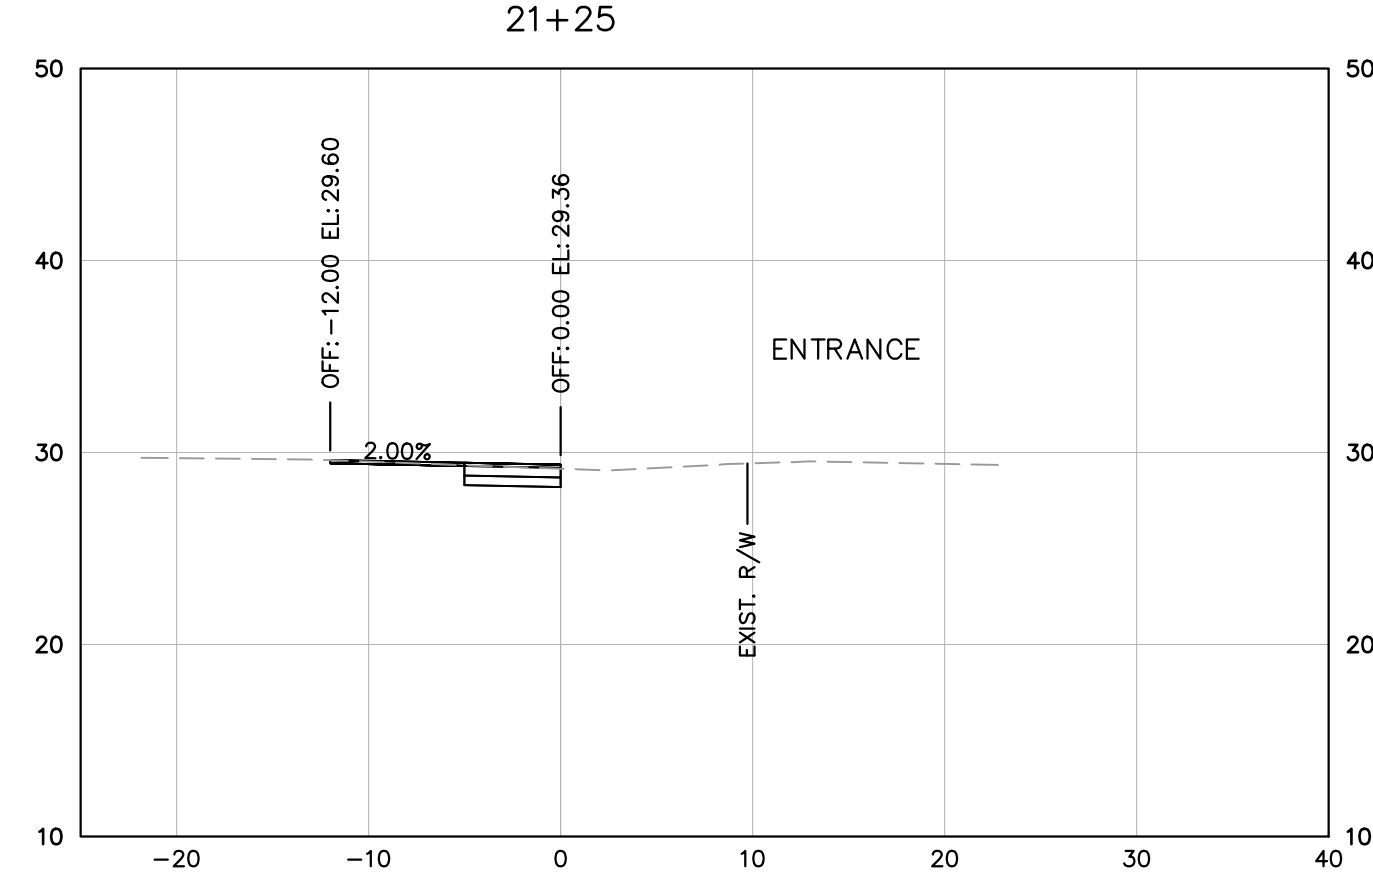

No.	REVISIONS	DATE












Kimley-Horn and Associates, Inc.
Virginia Beach, Virginia
Roadway Engineer

KHA PROJECT	DATE	SCALE	DESIGNED BY	DRAWN BY	CHECKED BY
117032020	7/31/2023	AS SHOWN	APF	DFL	WFM

CROSS SECTIONS GREAT SPRING ROAD

SMITHFIELD SIDEWALK
IMPROVEMENTS
PREPARED FOR
ISLE OF WIGHT COUNTY

SMITHFIELD VIRGINIA

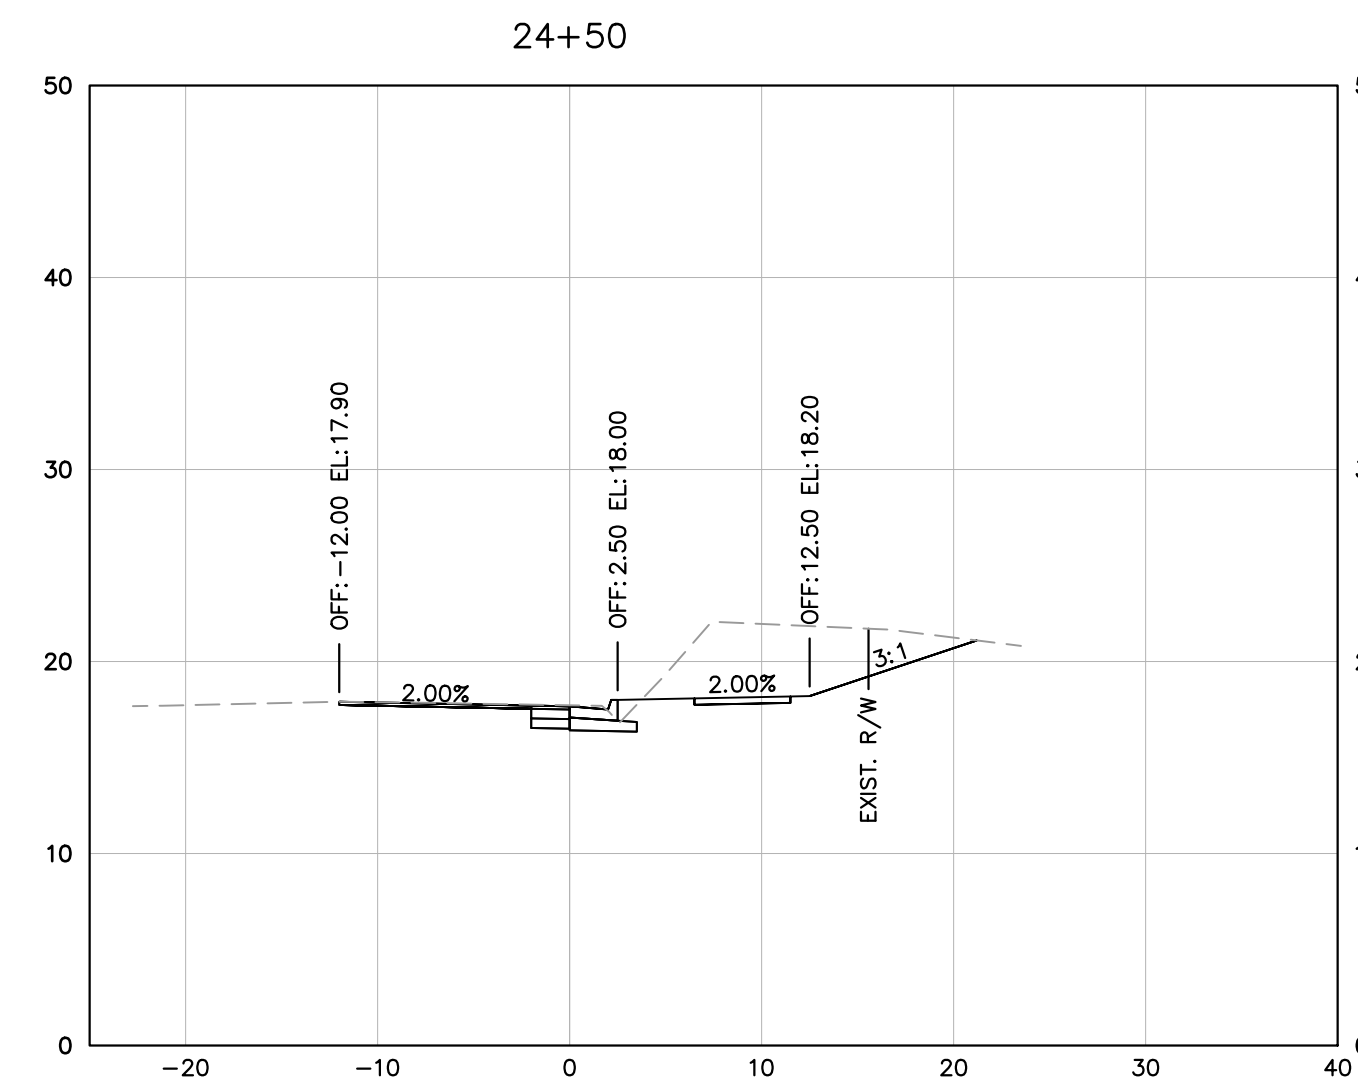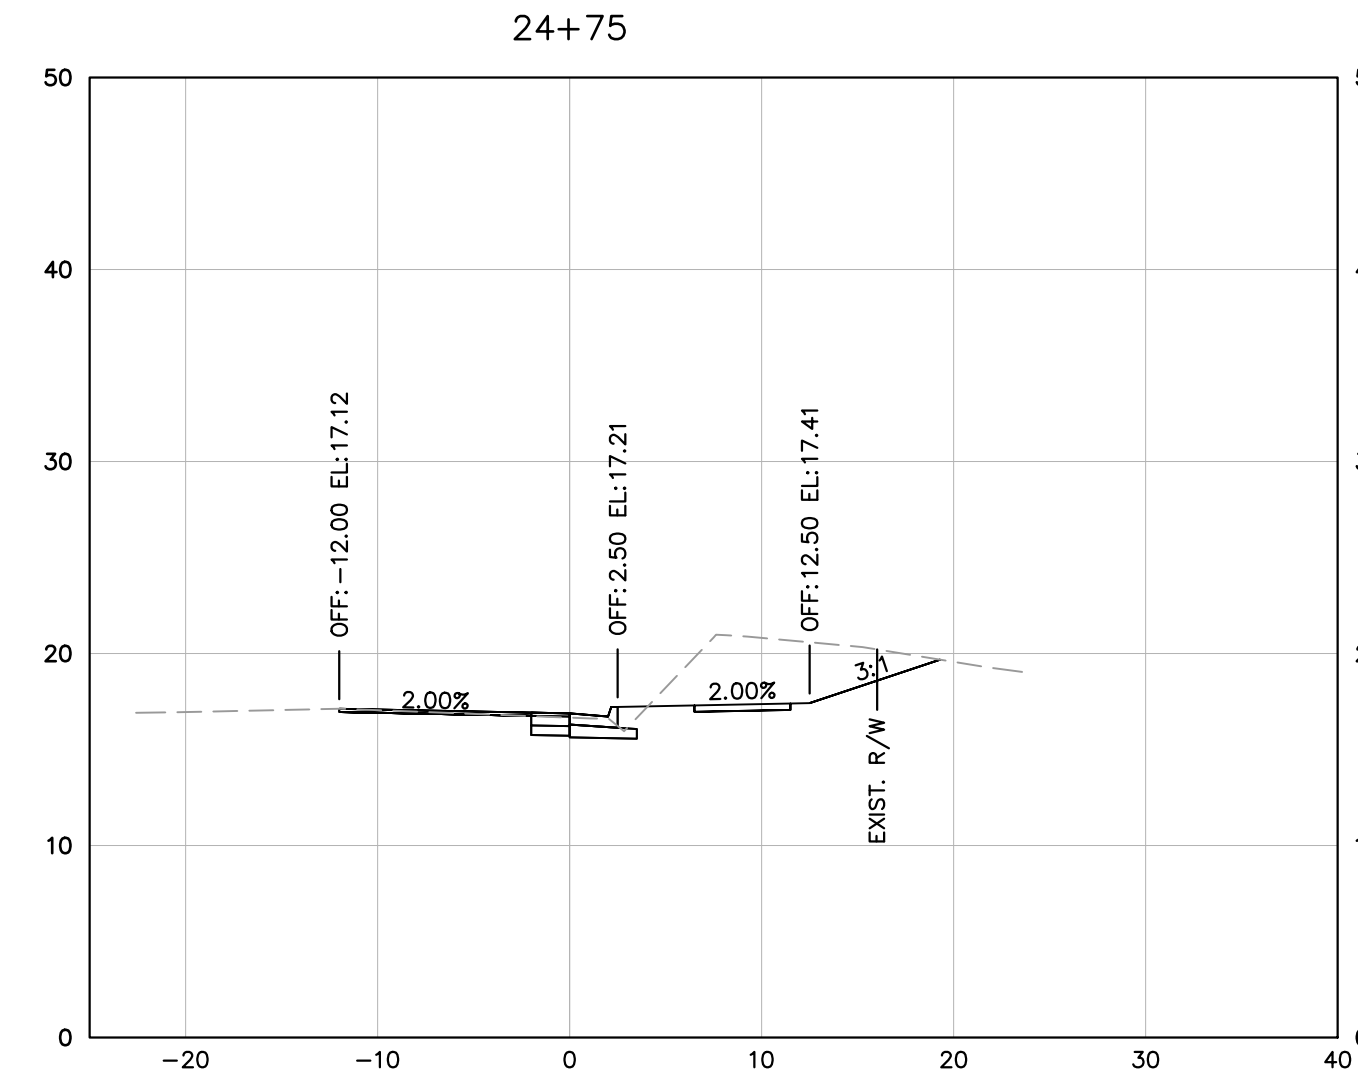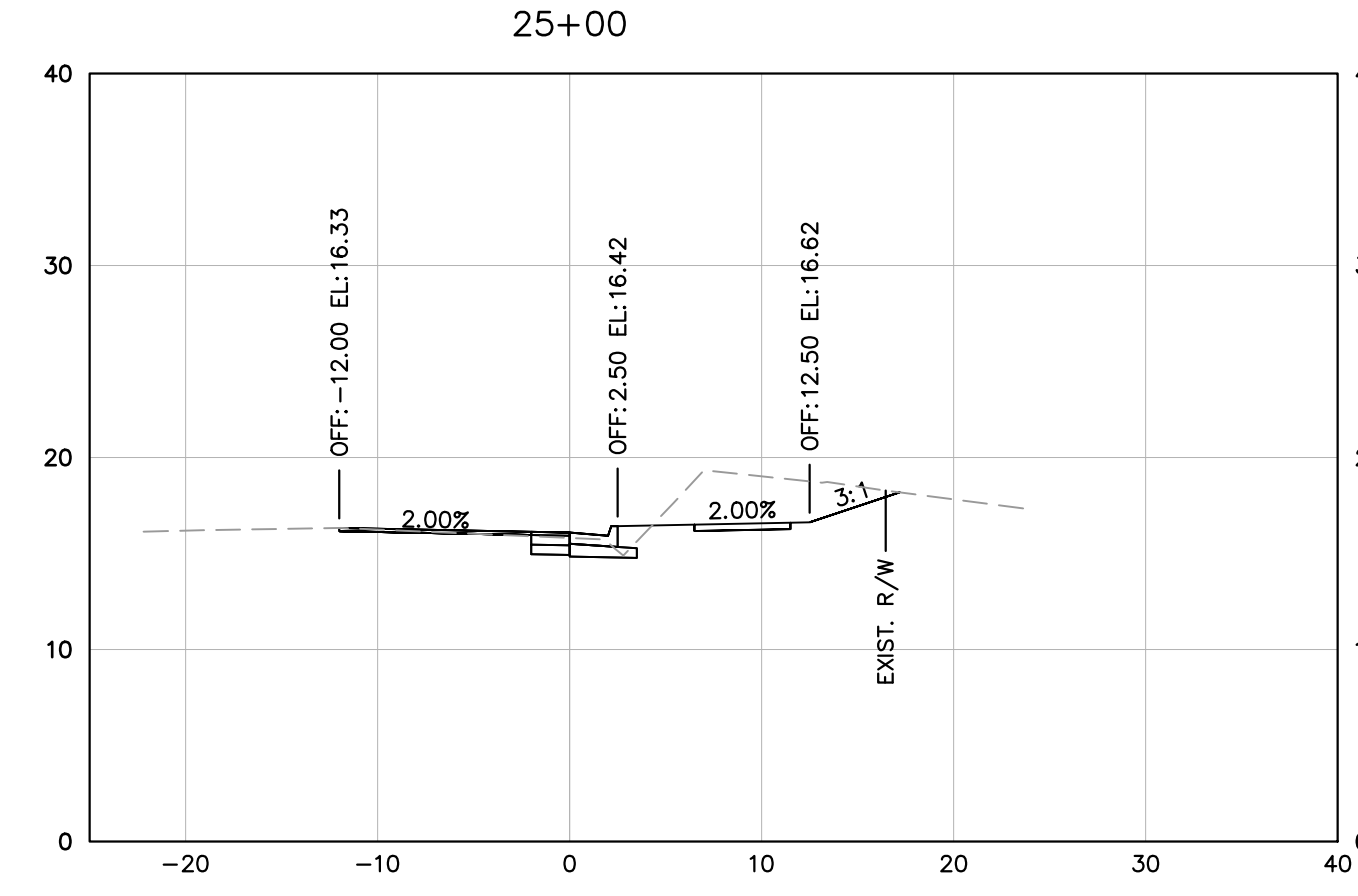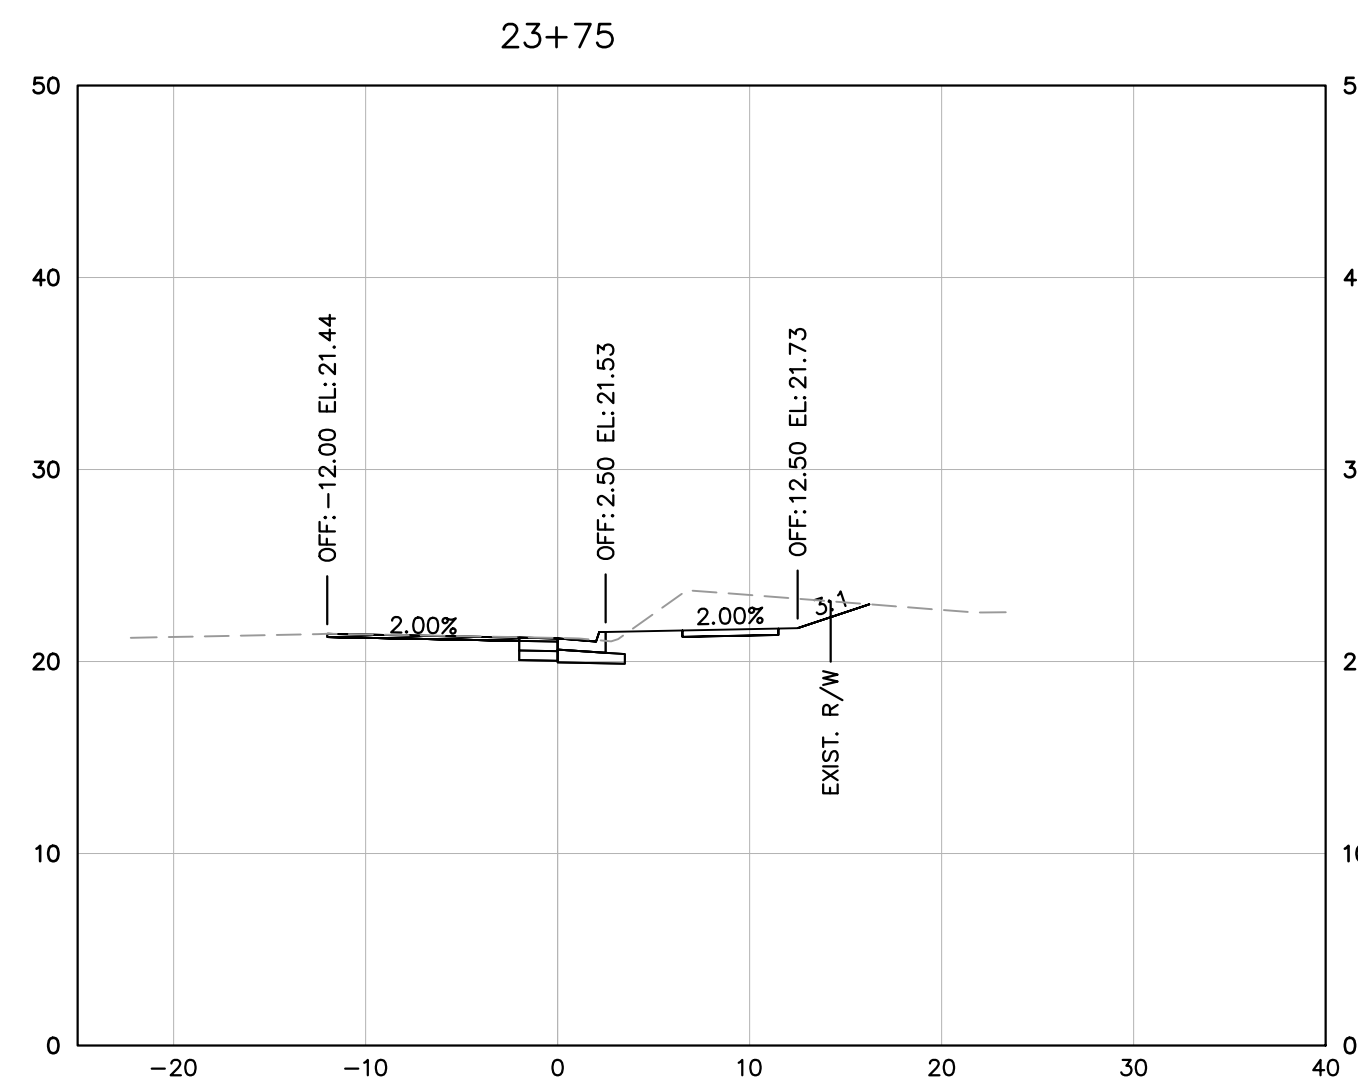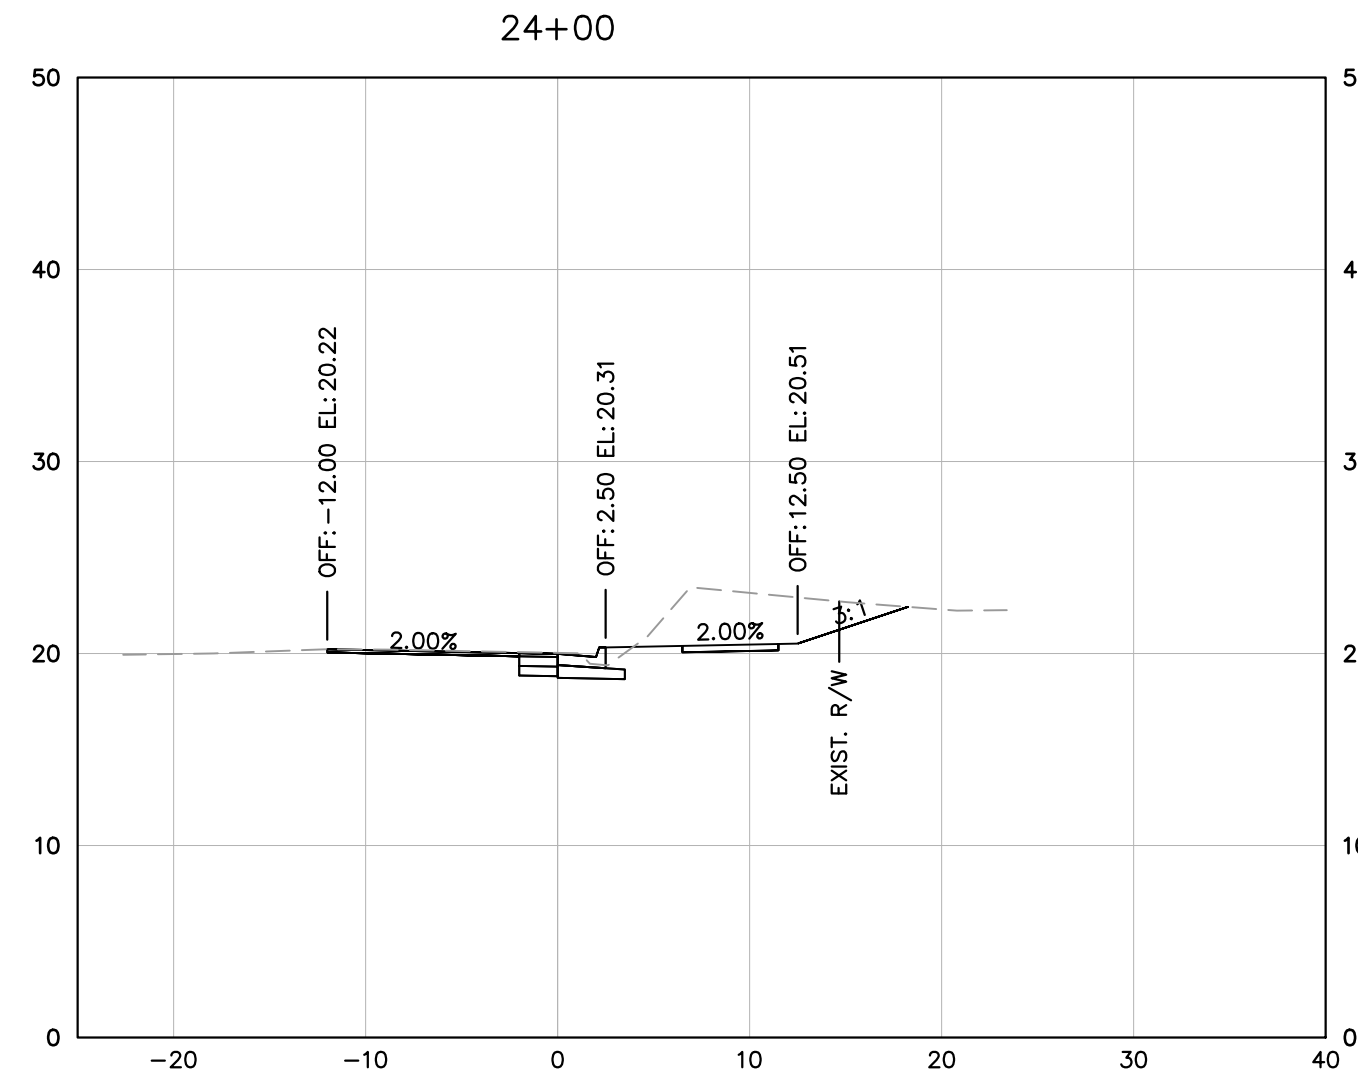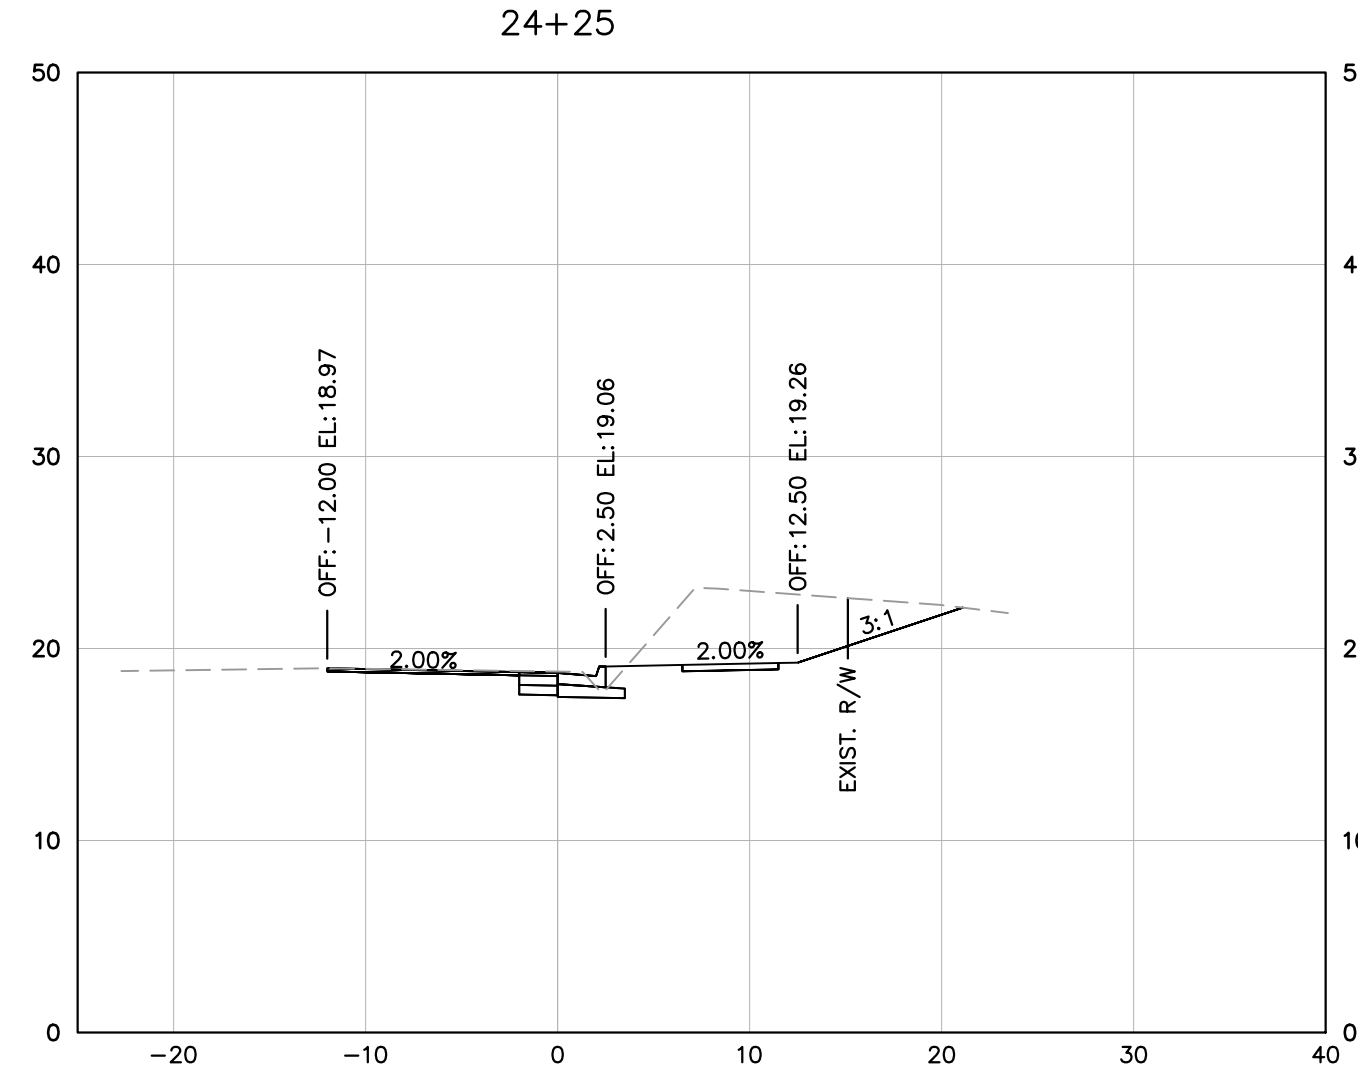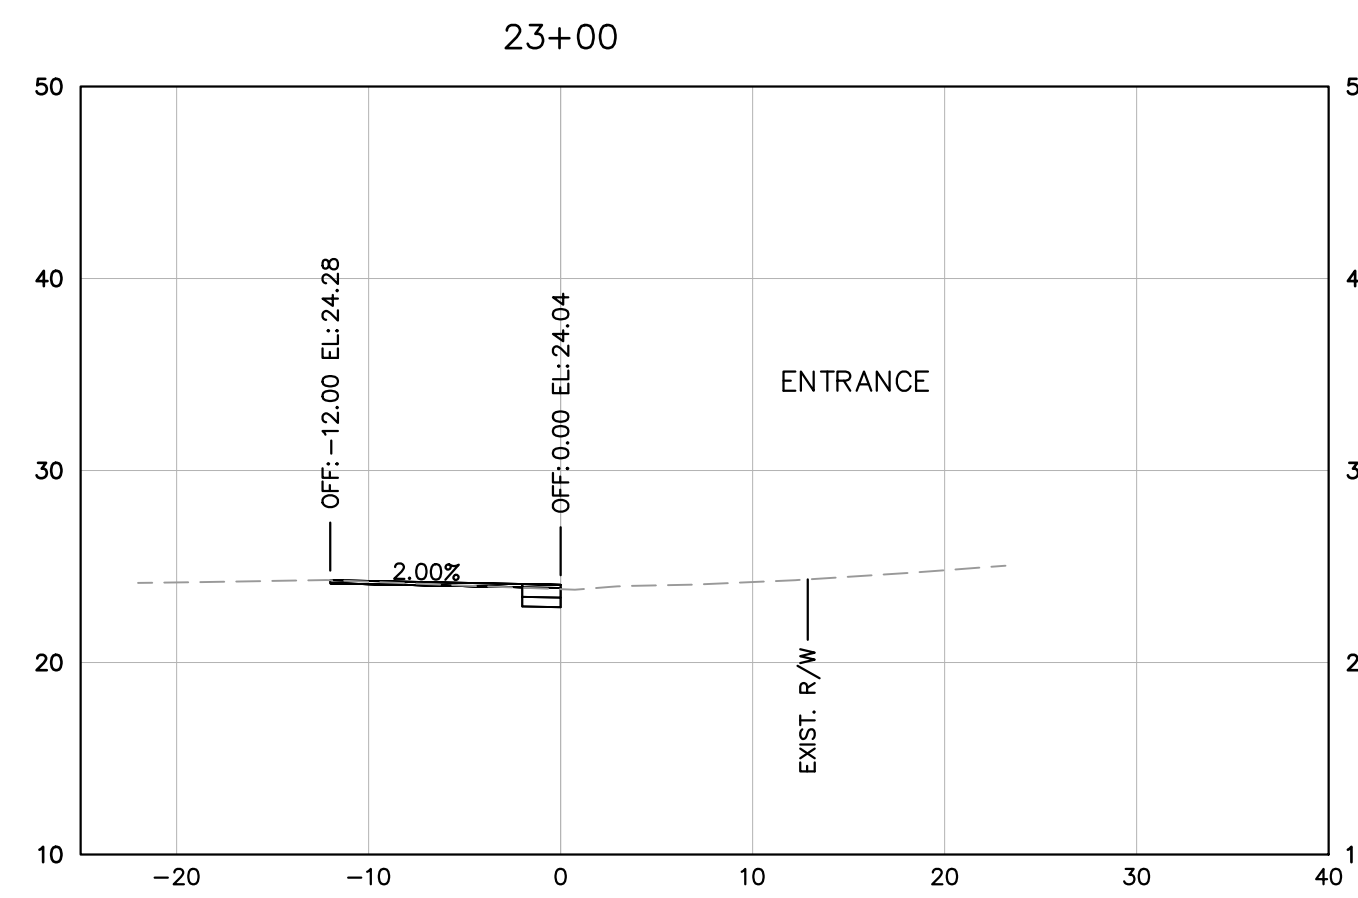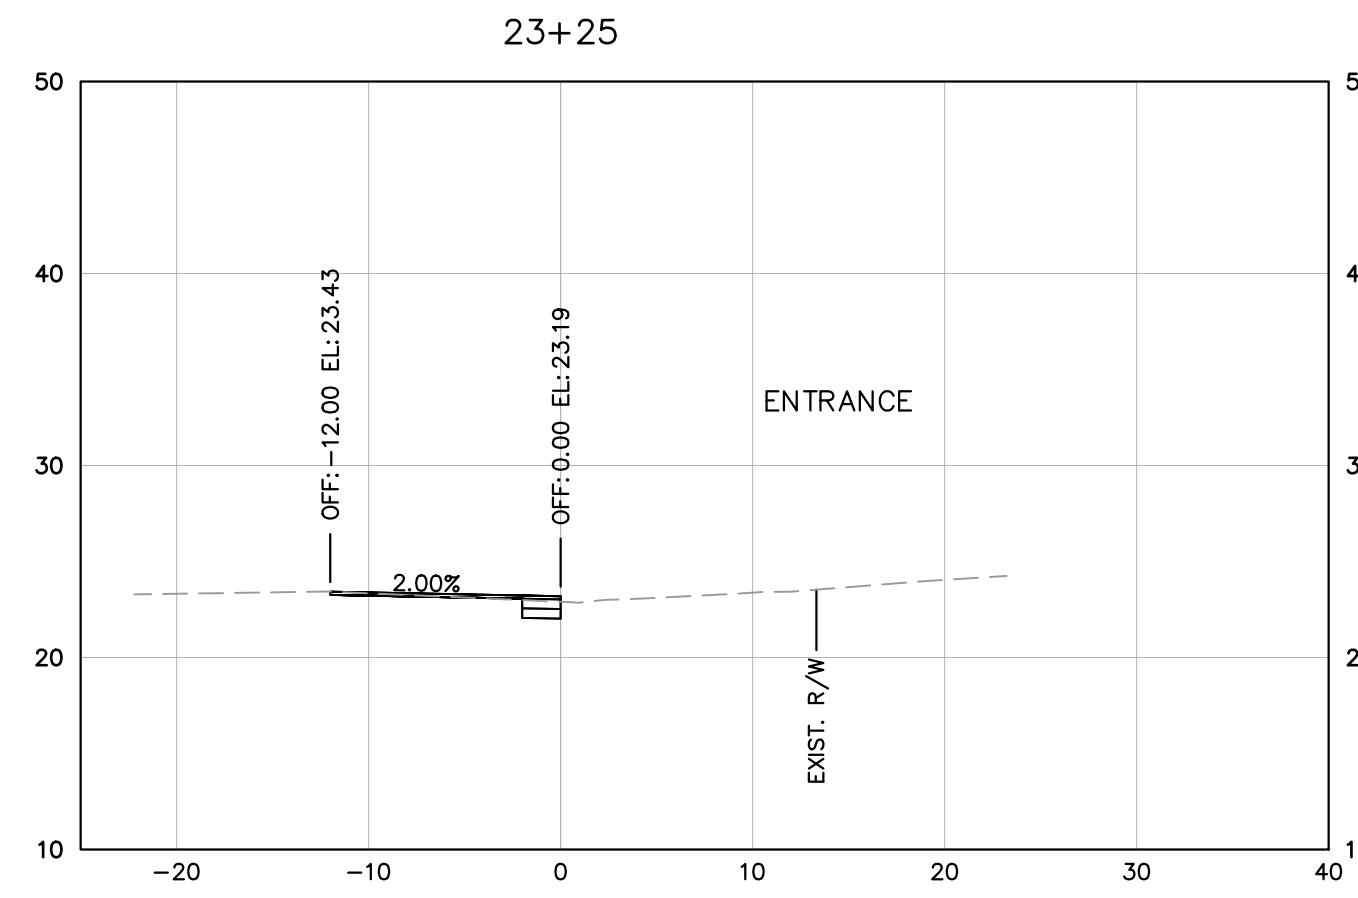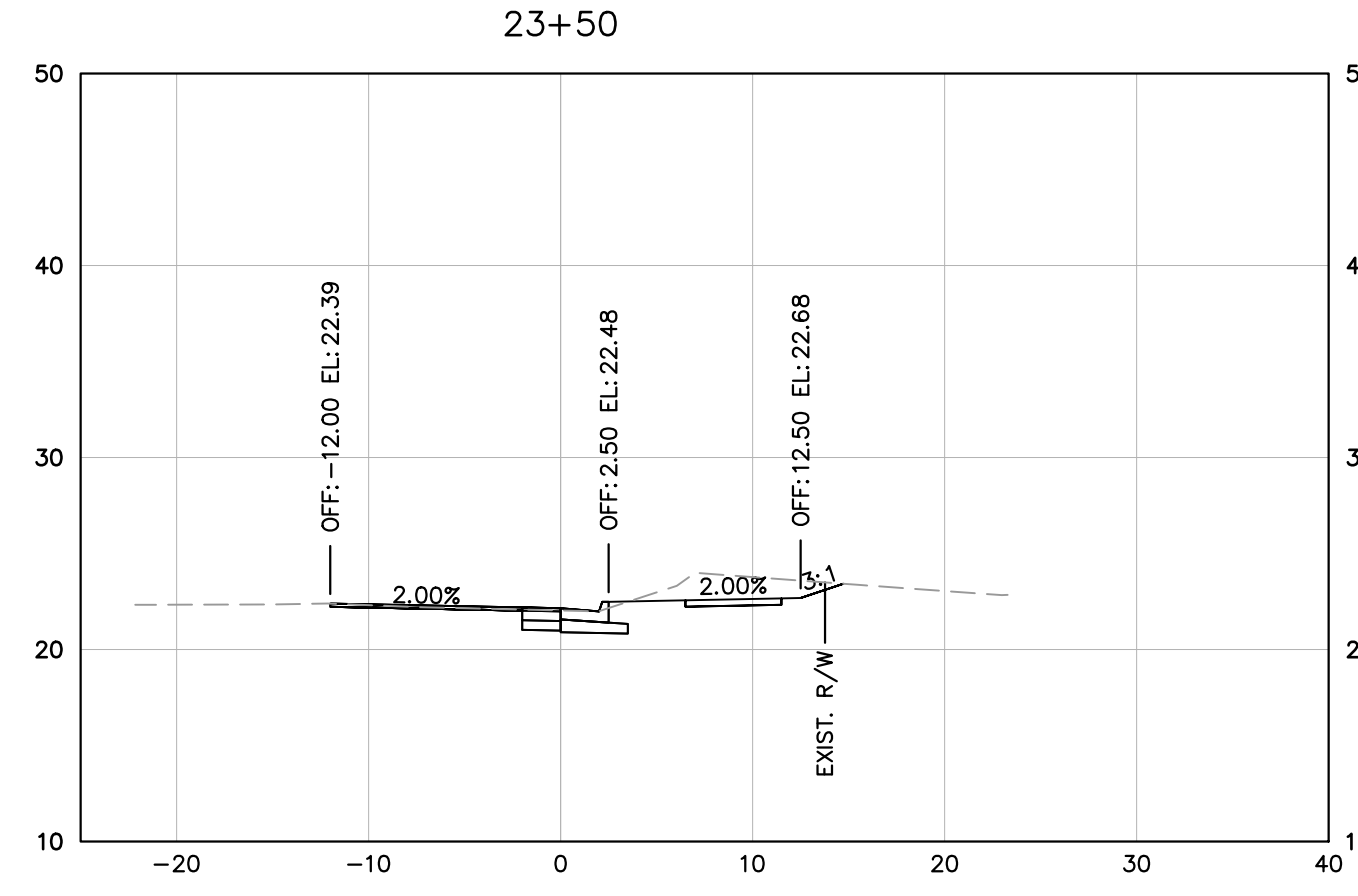

No.	REVISIONS	DATE









© 2022 KIMLEY-HORN AND ASSOCIATES, INC.
4525 MAIN STREET, SUITE 1000, VIRGINIA BEACH, VA 23462
PHONE: 757-213-8600
WWW.KIMLEY-HORN.COM

Kimley-Horn and Associates, Inc.
Virginia Beach, Virginia
Roadway Engineer

KHA PROJECT	117032020
DATE	7/31/2023
SCALE	AS SHOWN
DESIGNED BY	APF
DRAWN BY	DFL
CHECKED BY	WFM

**CROSS SECTIONS
GREAT SPRING ROAD**

SMITHFIELD SIDEWALK
IMPROVEMENTS
PREPARED FOR
ISLE OF WIGHT COUNTY
SMITHFIELD VIRGINIA

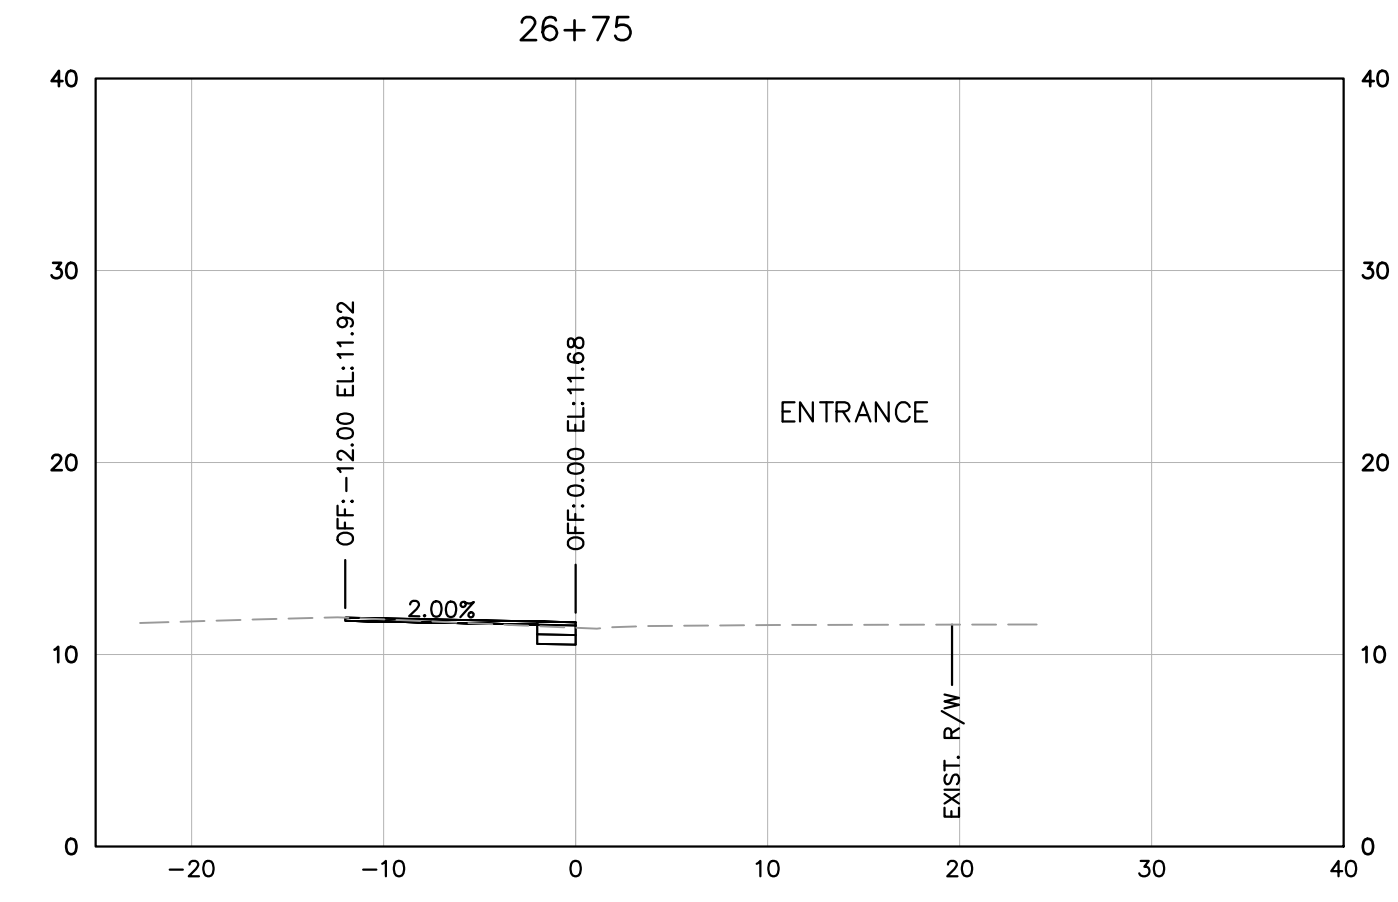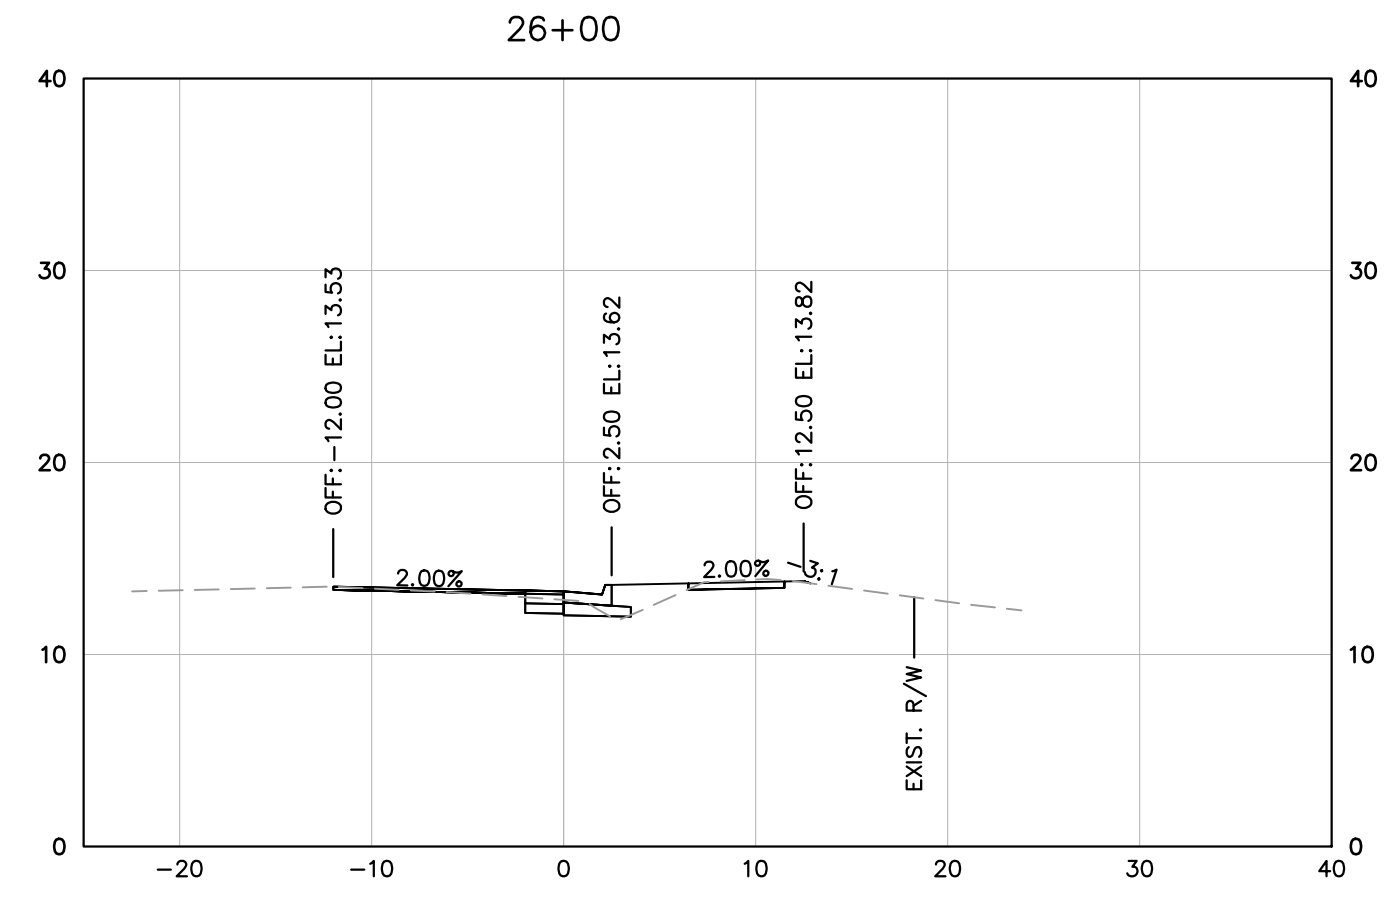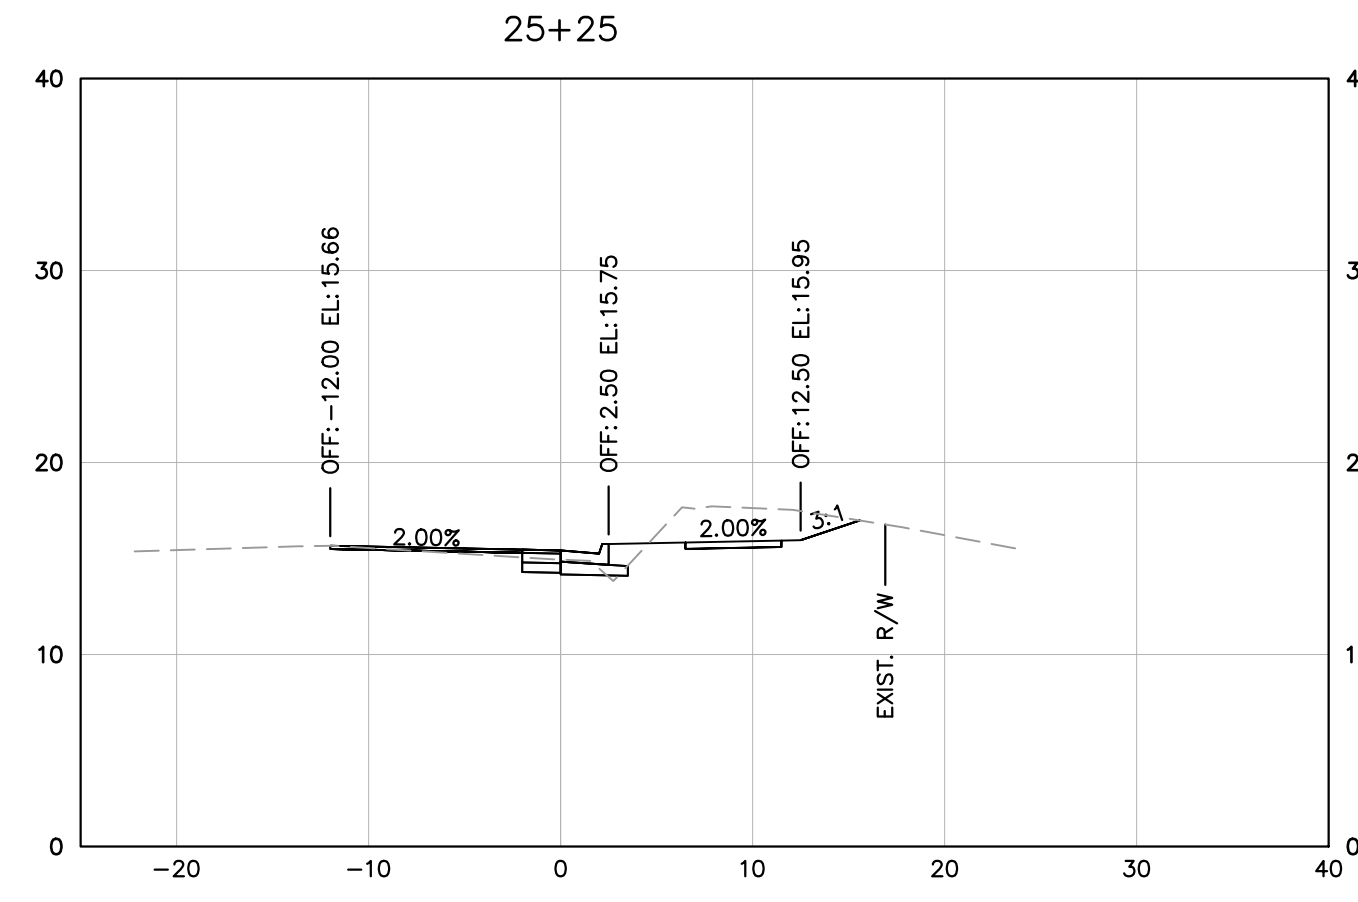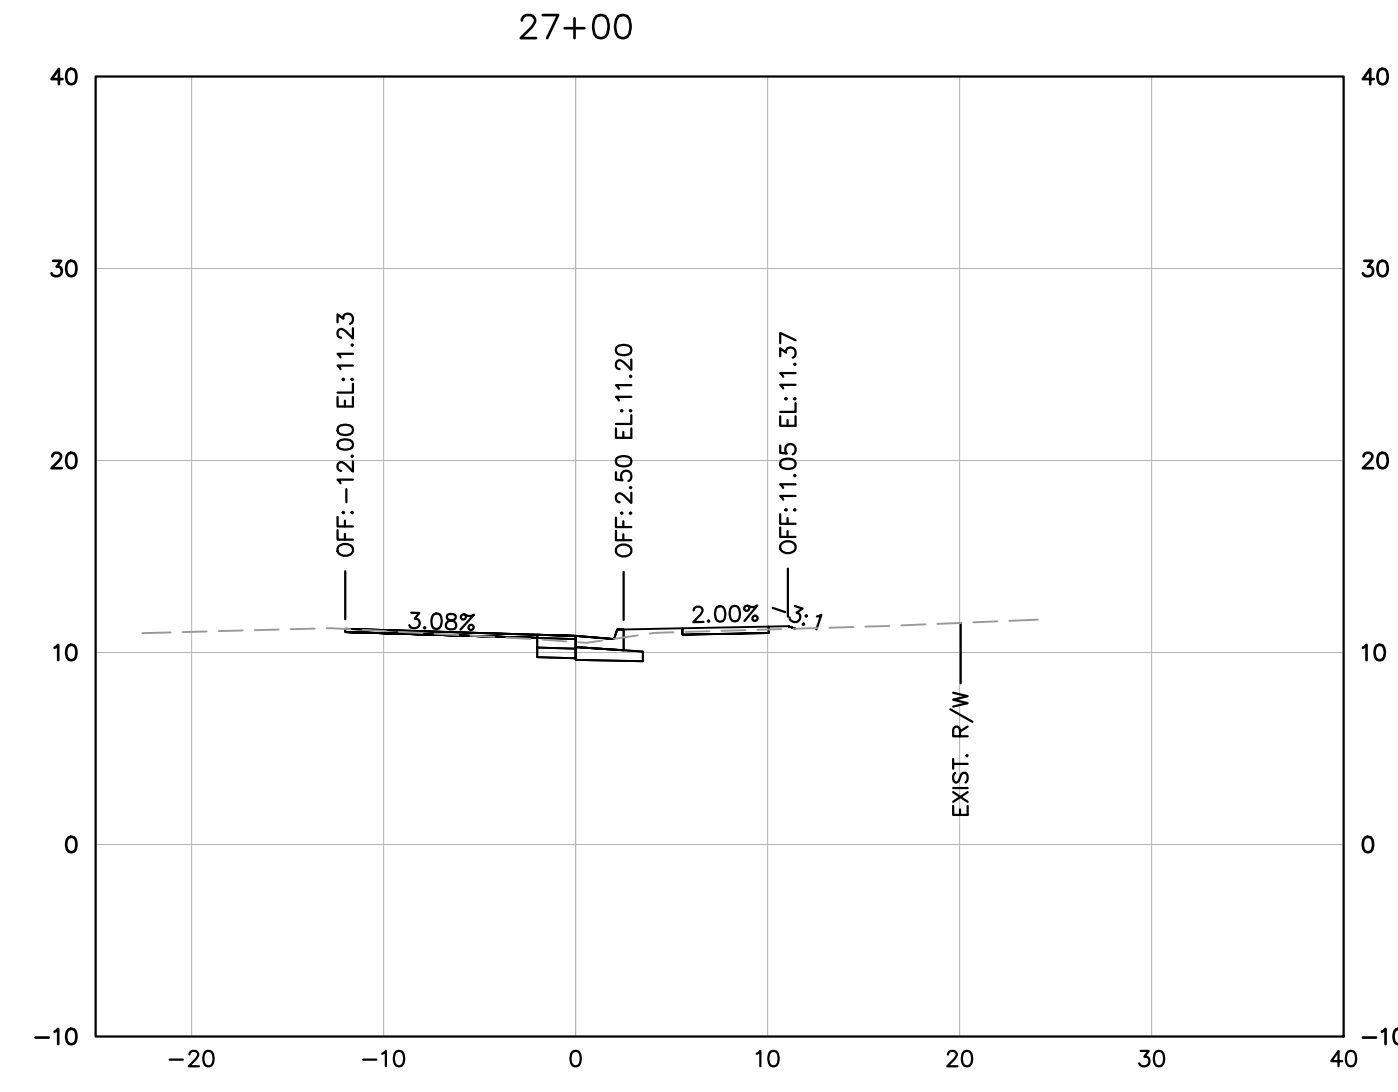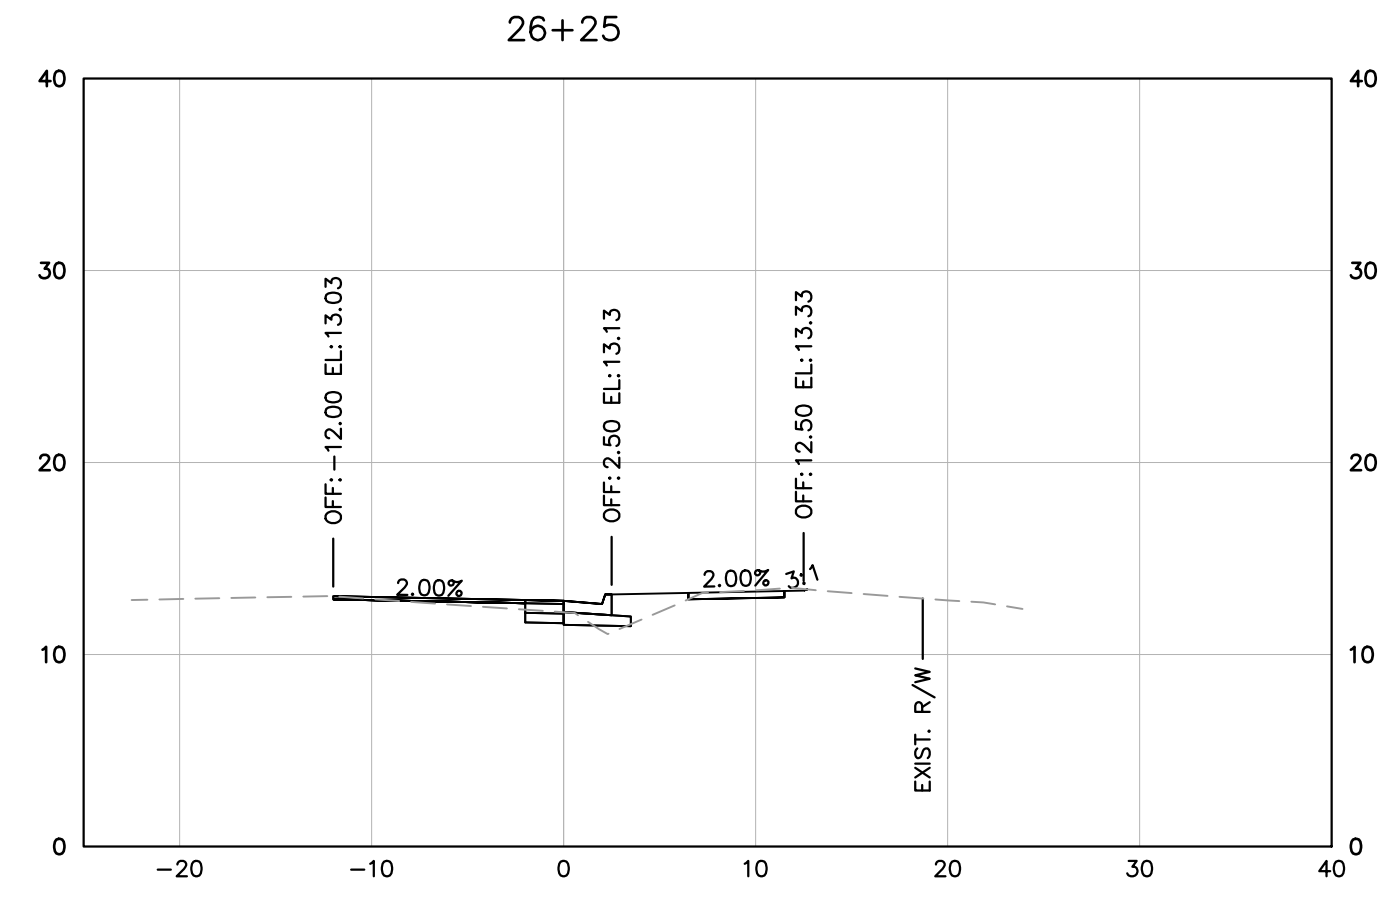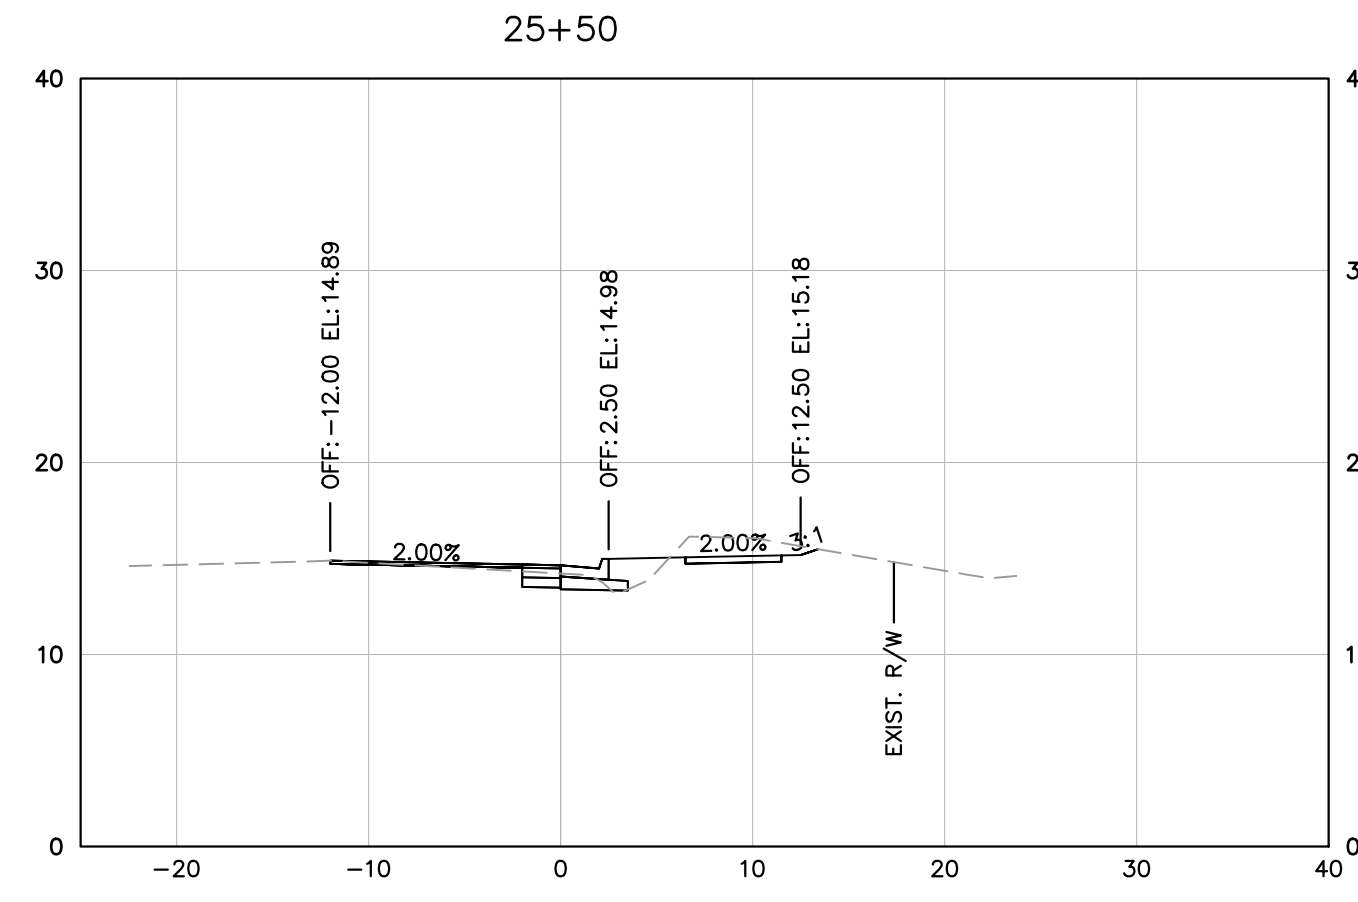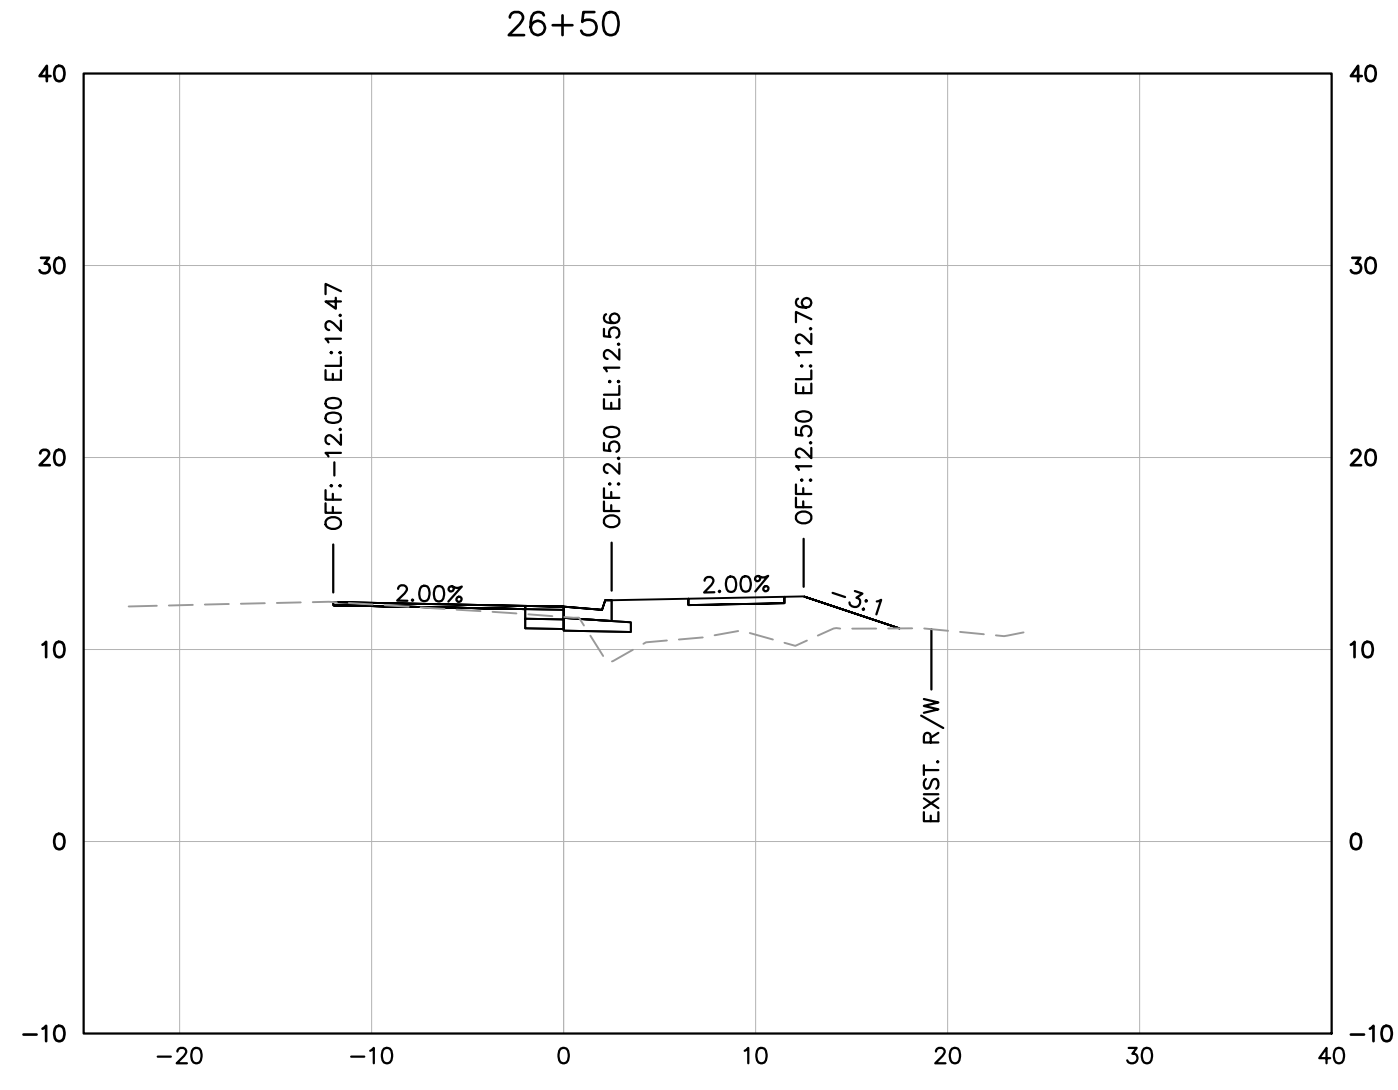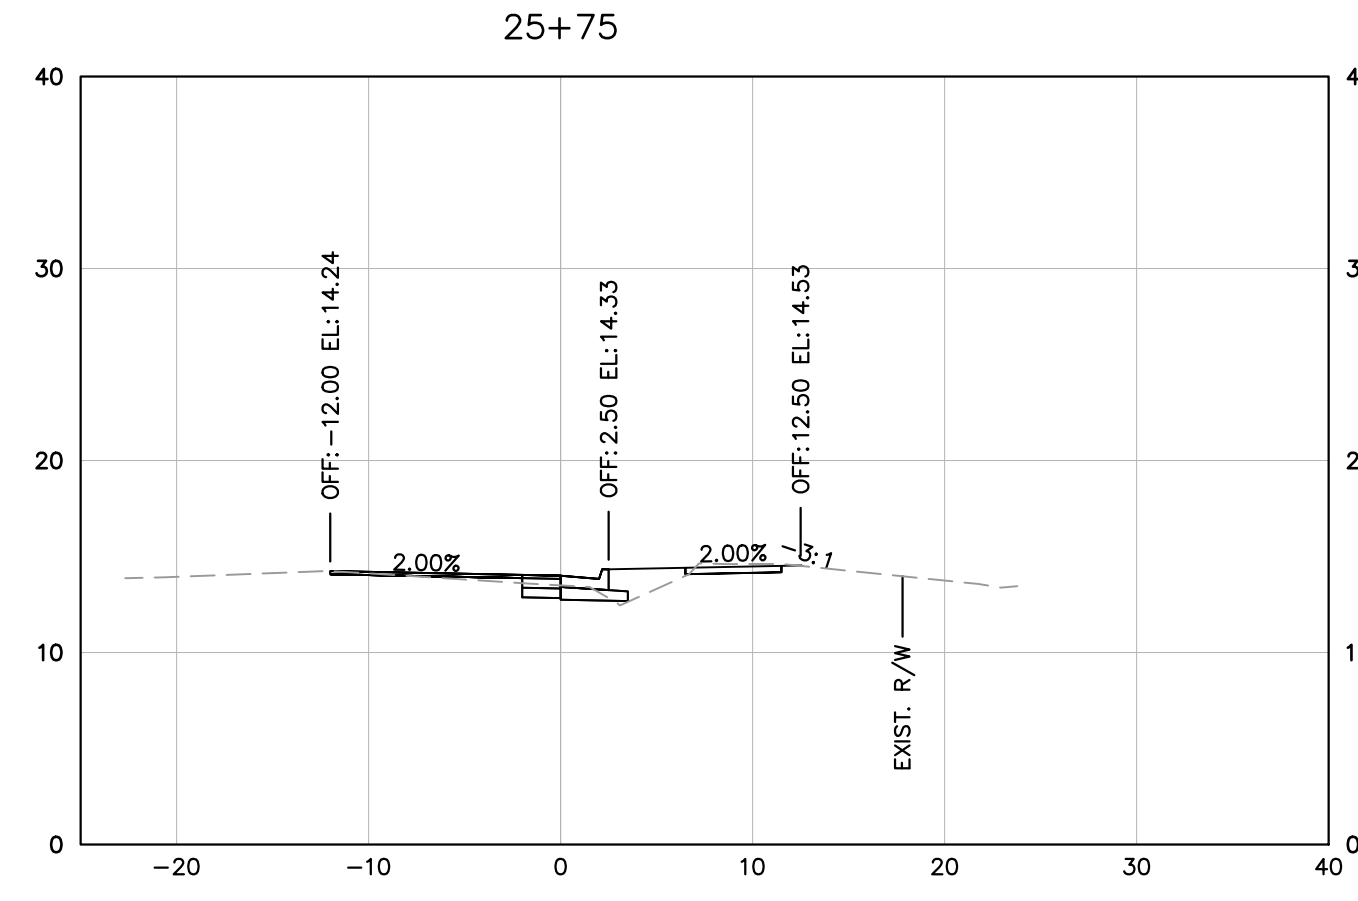

No.	REVISIONS	DATE

Kimley»Horn
 © 2022 KIMLEY-HORN AND ASSOCIATES, INC.
 4525 MAIN STREET, SUITE 1000, VIRGINIA BEACH, VA 23462
 PHONE: 757-213-8600
 WWW.KIMLEY-HORN.COM

Kimley-Horn and Associates, Inc.
 Virginia Beach, Virginia
 Roadway Engineer

KHA PROJECT	117032020
DATE	7/31/2023
SCALE	AS SHOWN
DESIGNED BY	APF
DRAWN BY	DFL
CHECKED BY	WFM

**CROSS SECTIONS
 GREAT SPRING ROAD**

**SMITHFIELD SIDEWALK
 IMPROVEMENTS
 PREPARED FOR
 ISLE OF WIGHT COUNTY**

SMITHFIELD VIRGINIA